

CUSTOM STUDIO ROKO



Drawing Title:
GA 1

Revision:
0


Site Address:
25 Worples Road
London
SW19 4JG
Tel: +44 (0)1234 567890

Date Issued:
Thursday, 29 September 2022

Page Number:
1

Created By:
gardenroomplanner.com

Notes:

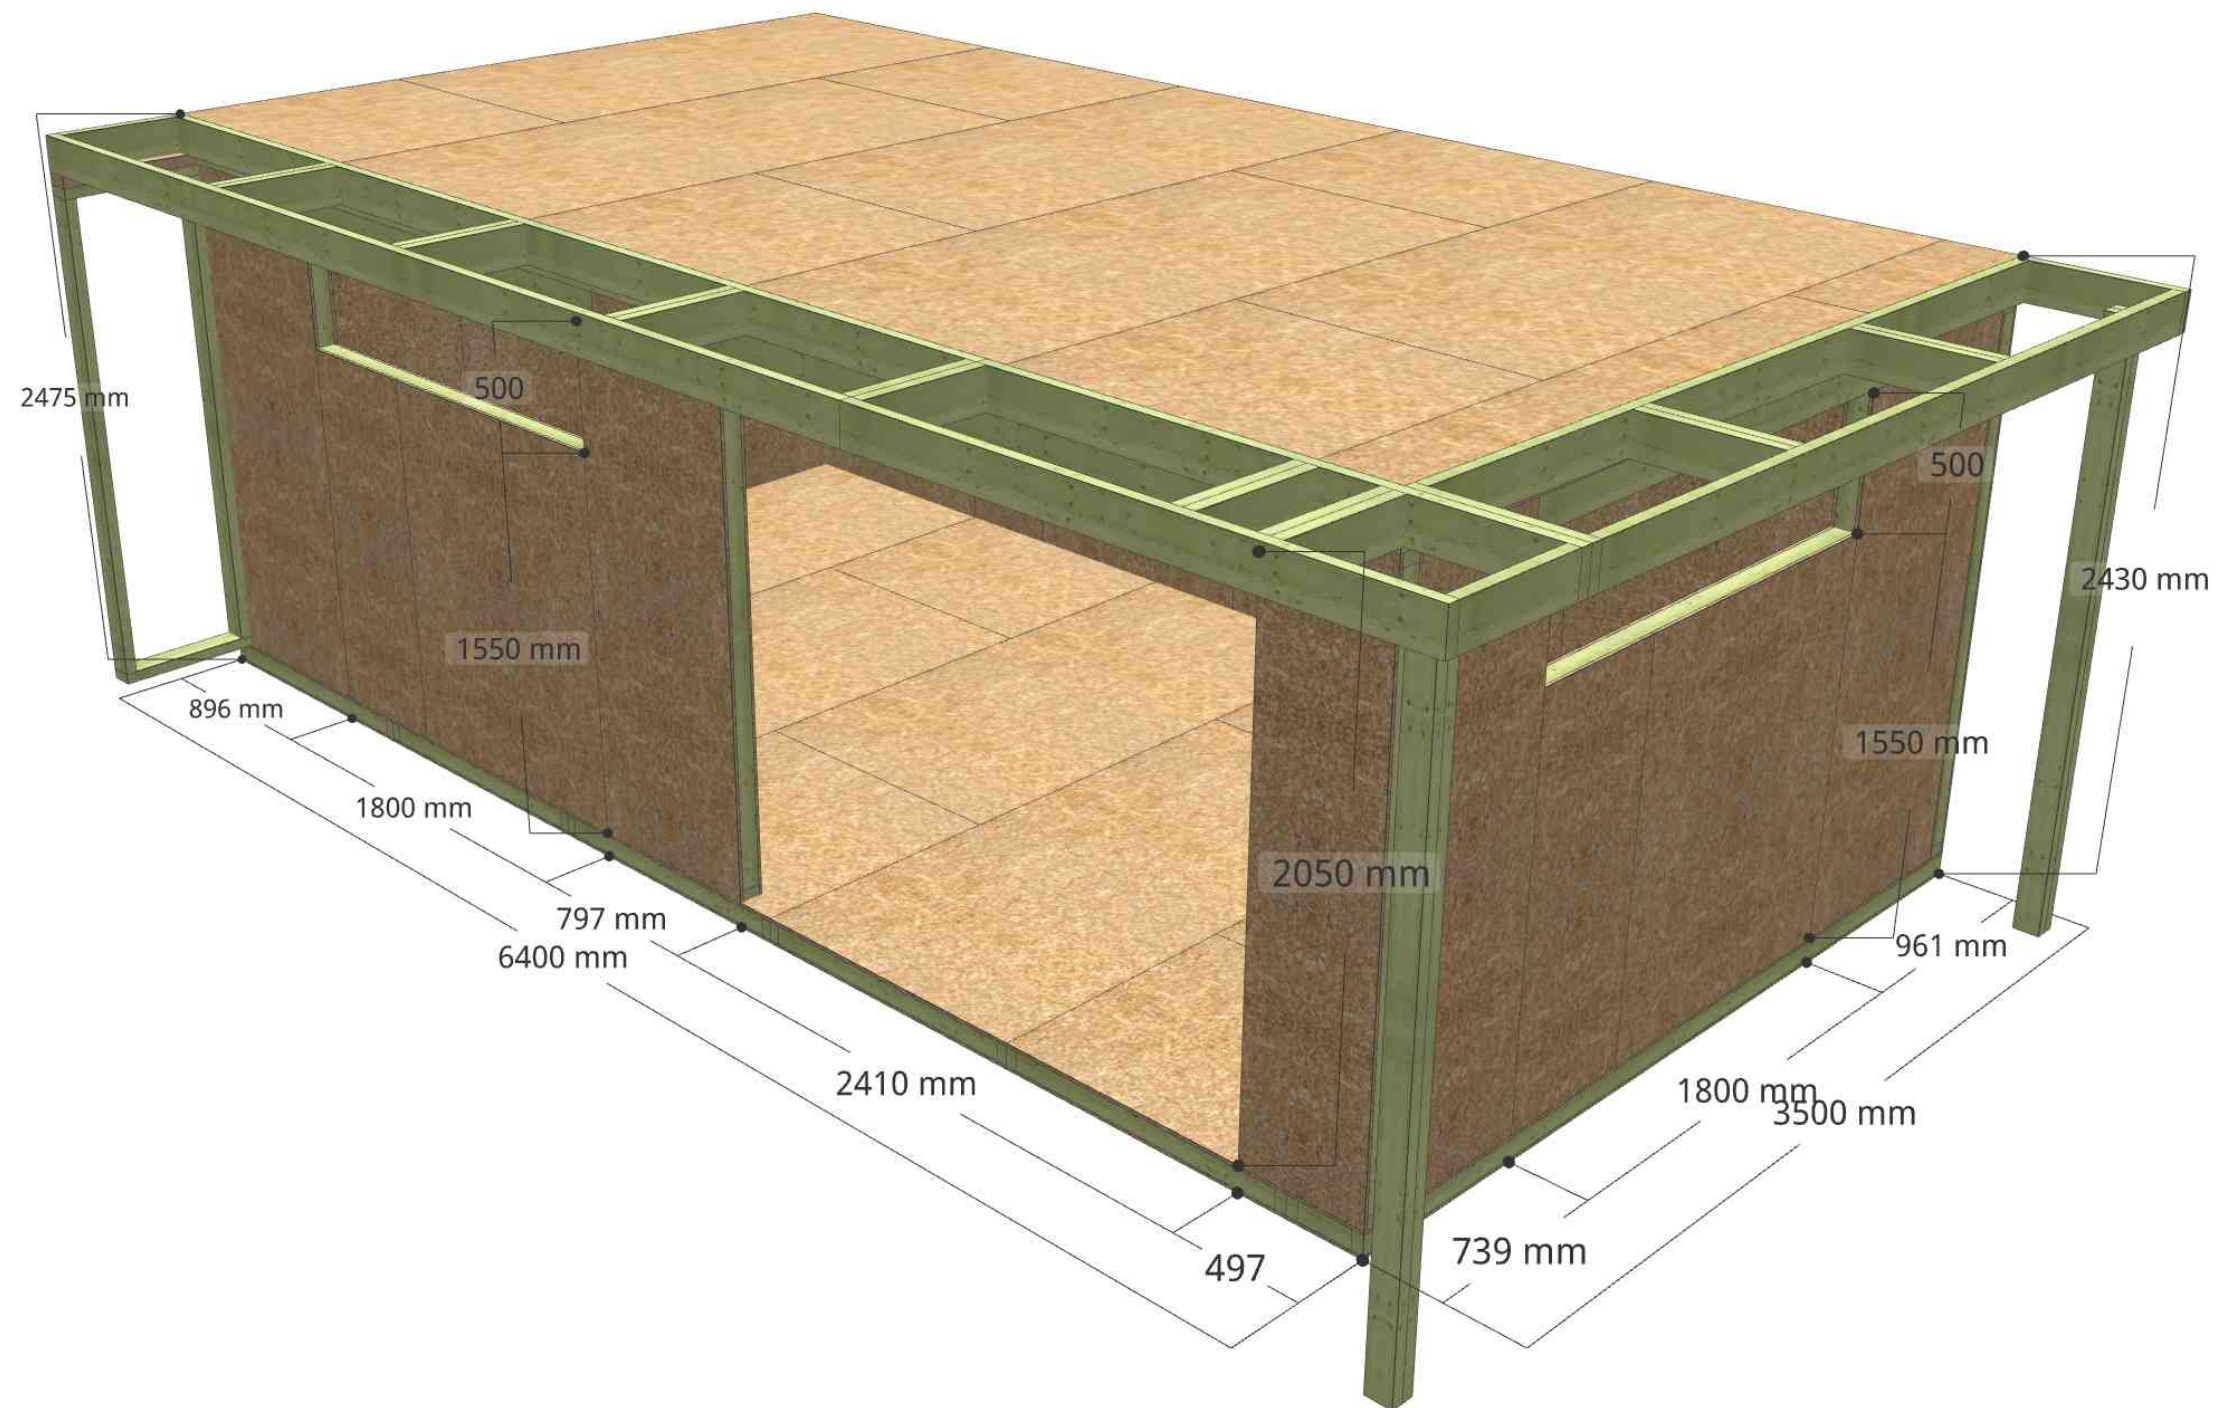

CUSTOM STUDIO ROKO



Drawing Title:
GA 2

Revision:
0


Site Address:
25 Worple Road
London
SW19 4JG
Tel: +44 (0)1234 567890

Date Issued:
Thursday, 29 September 2022

Page Number:
2

Created By:
gardenroomplanner.com

Notes:

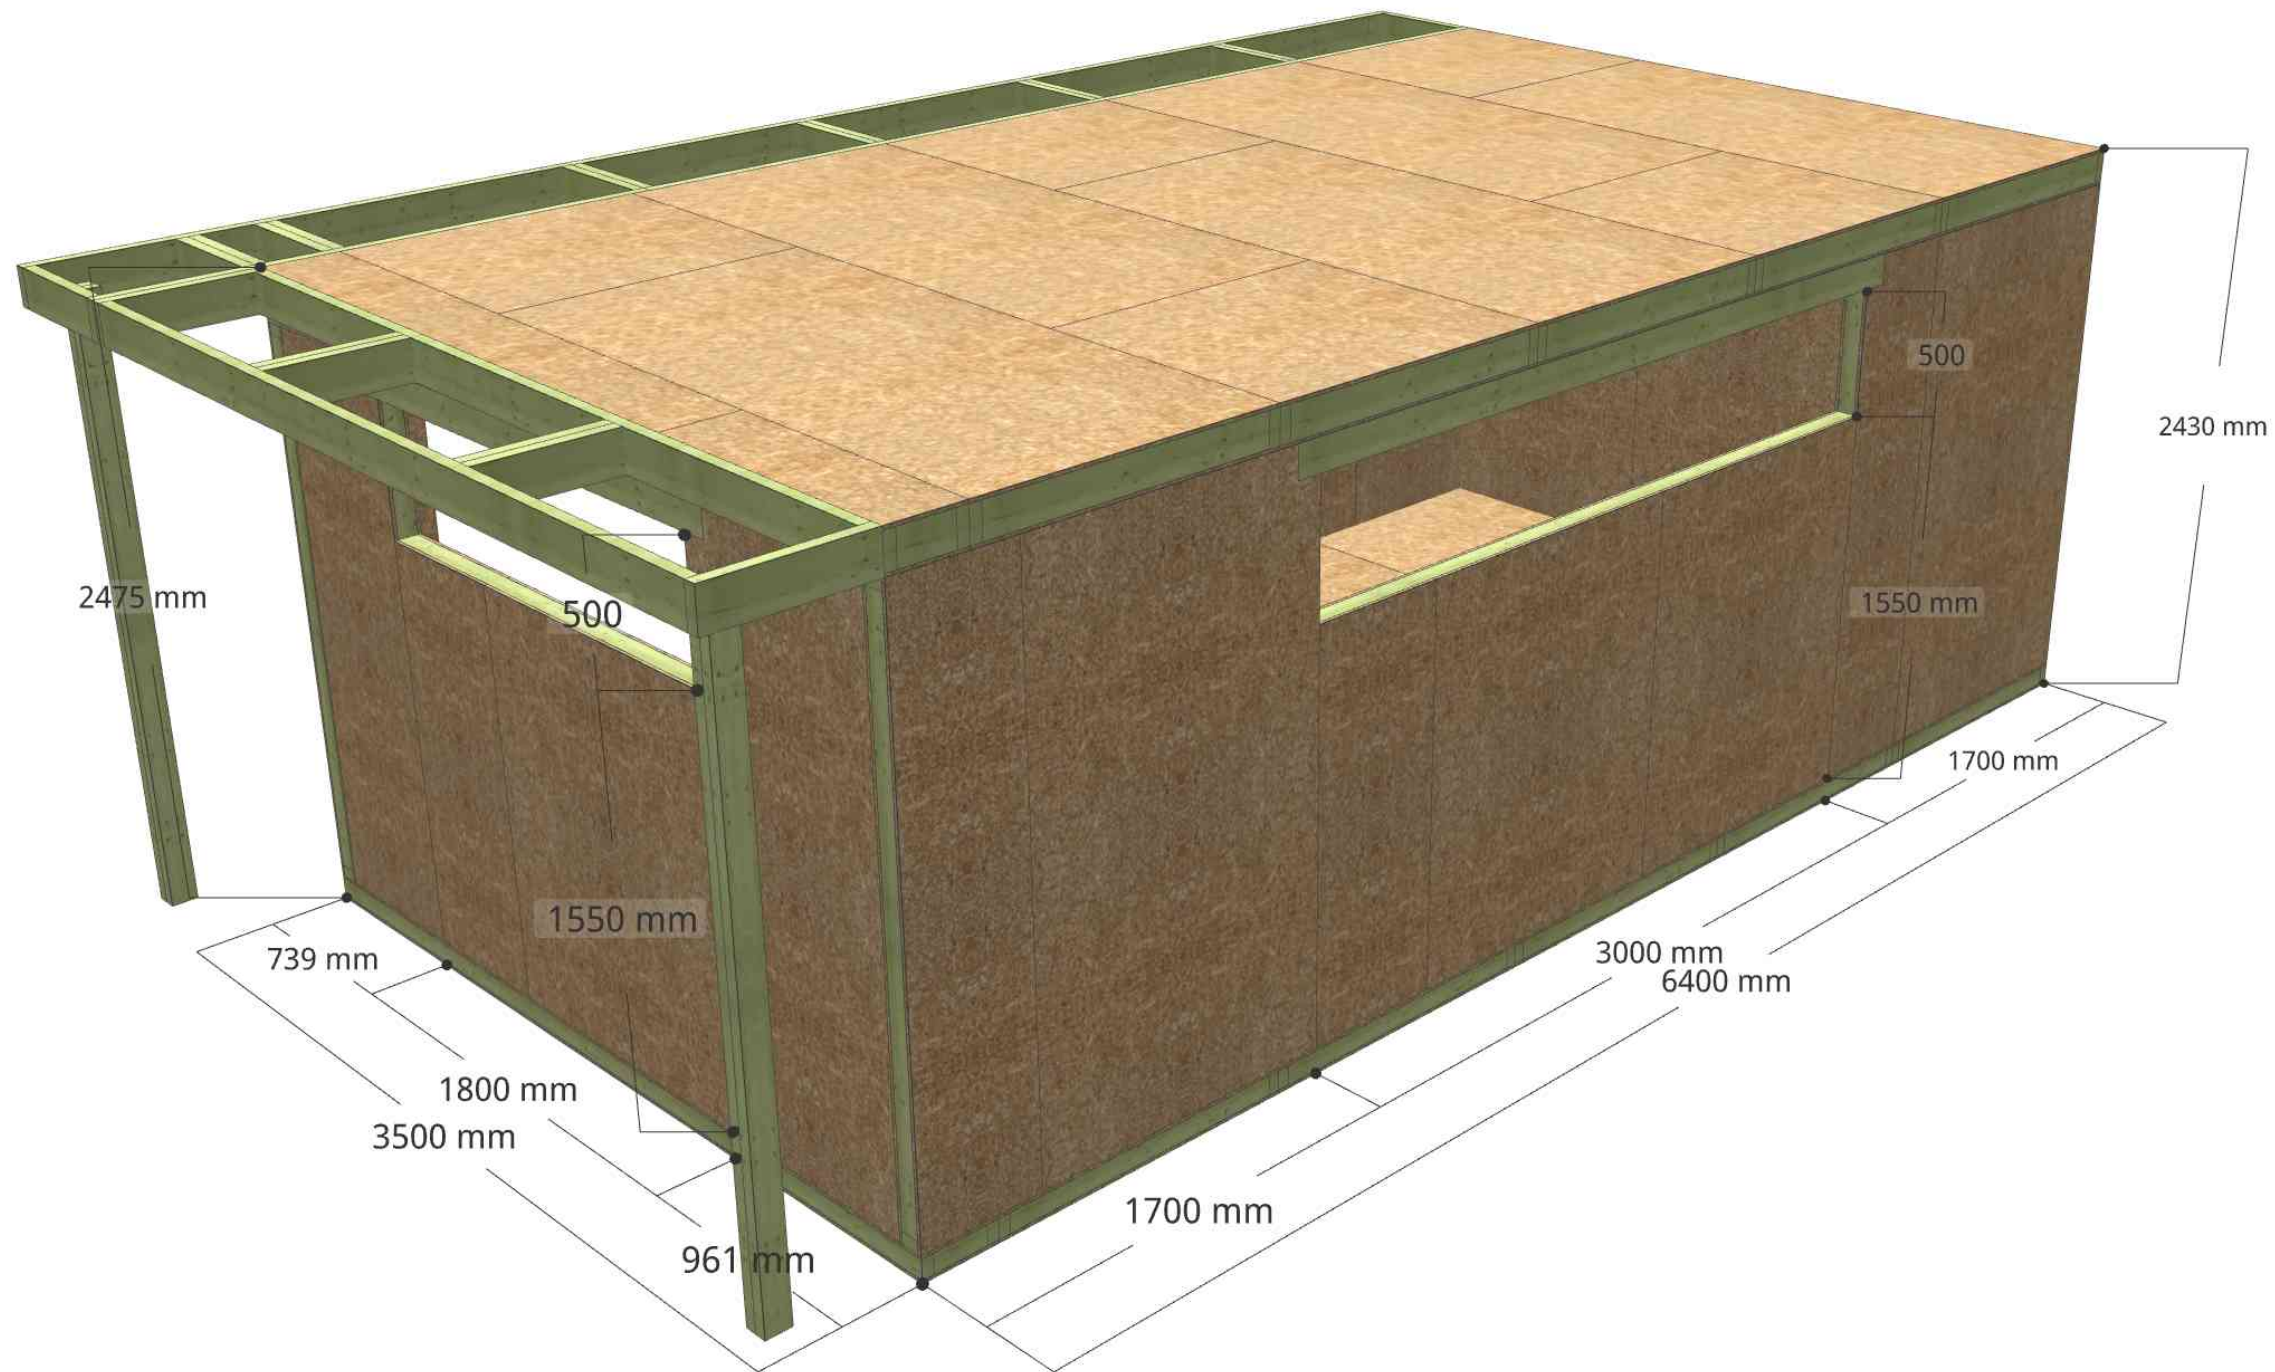

CUSTOM STUDIO ROKO



Drawing Title:
GA 3

Revision:
0


Site Address:
25 Worple Road
London
SW19 4JG
Tel: +44 (0)1234 567890

Date Issued:
Thursday, 29 September 2022

Page Number:
3

Created By:
gardenroomplanner.com

Notes:

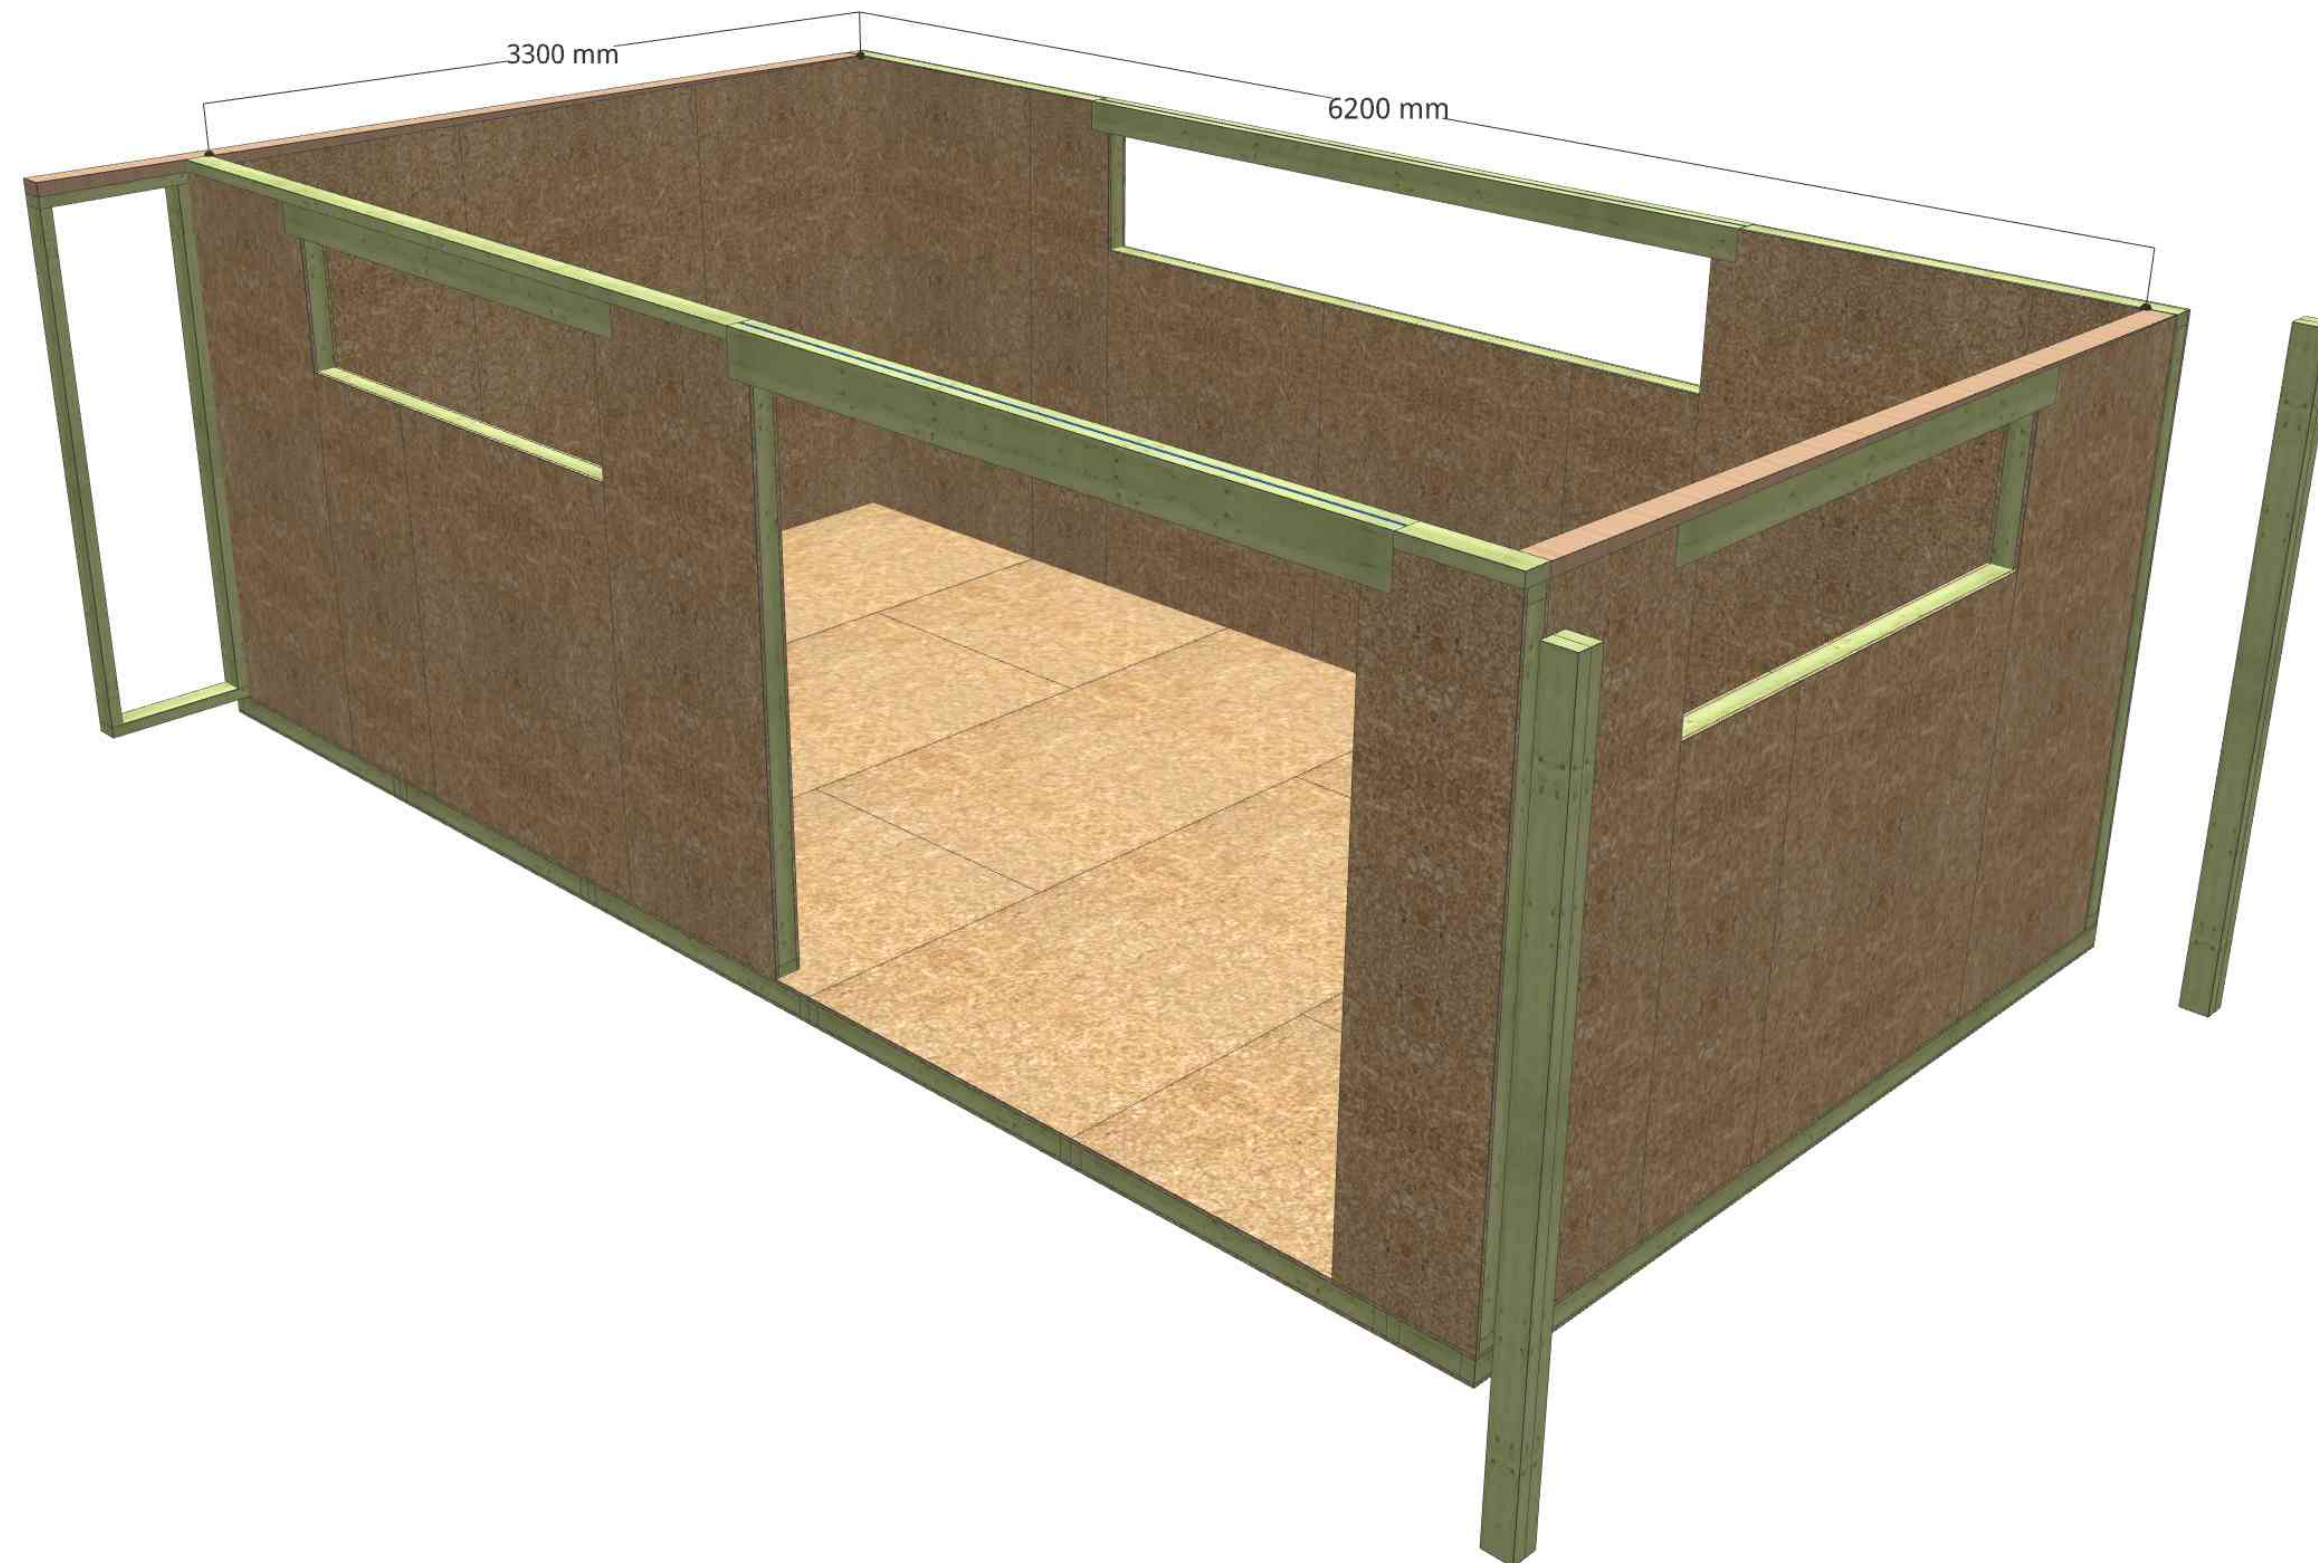

CUSTOM STUDIO ROKO



Drawing Title:
Pad Foundation

Revision:
0


Site Address:
25 Worple Road
London
SW19 4JG
Tel: +44 (0)1234 567890

Date Issued:
Thursday, 29 September 2022

Page Number:
4

Created By:
gardenroomplanner.com

Notes:

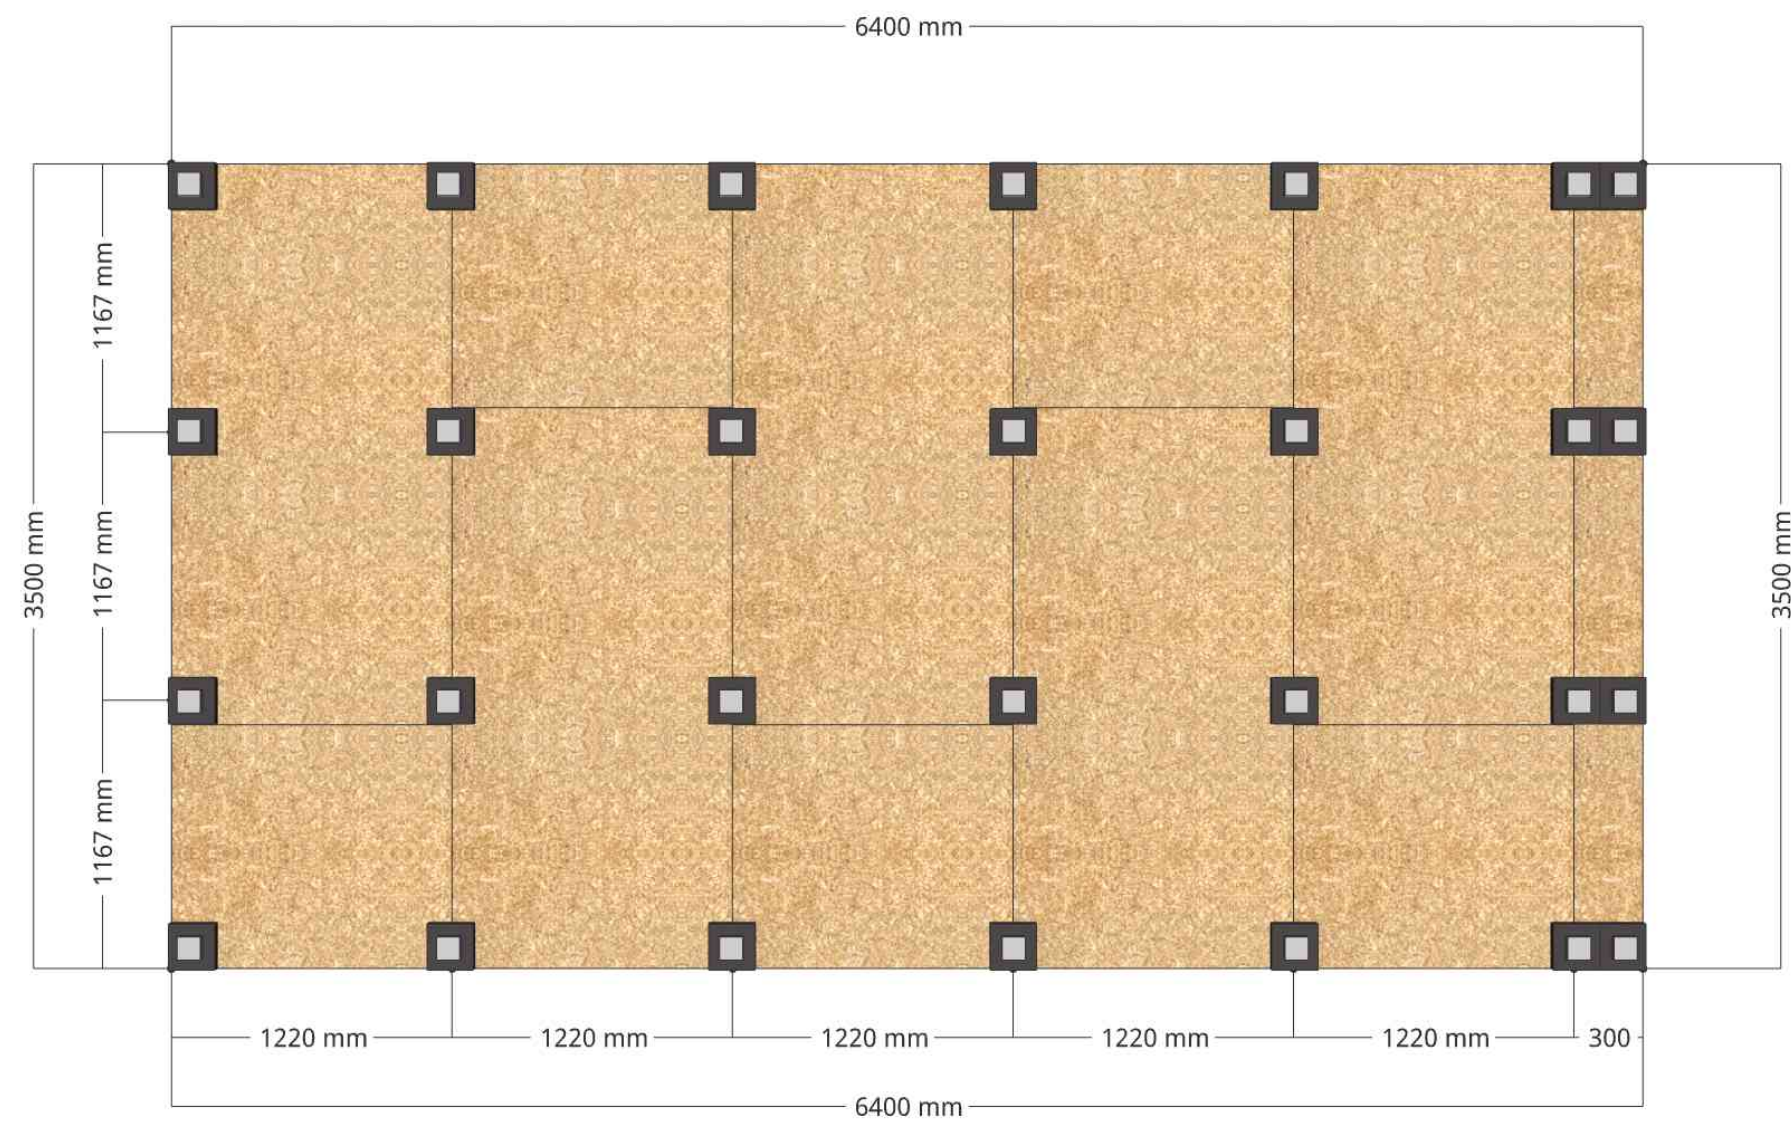

CUSTOM STUDIO ROKO



Drawing Title:
Floor - SIP100

Revision:
0


Site Address:
25 Worple Road
London
SW19 4JG
Tel: +44 (0)1234 567890

Date Issued:
Thursday, 29 September 2022

Page Number:
5

Created By:
gardenroomplanner.com

Notes:

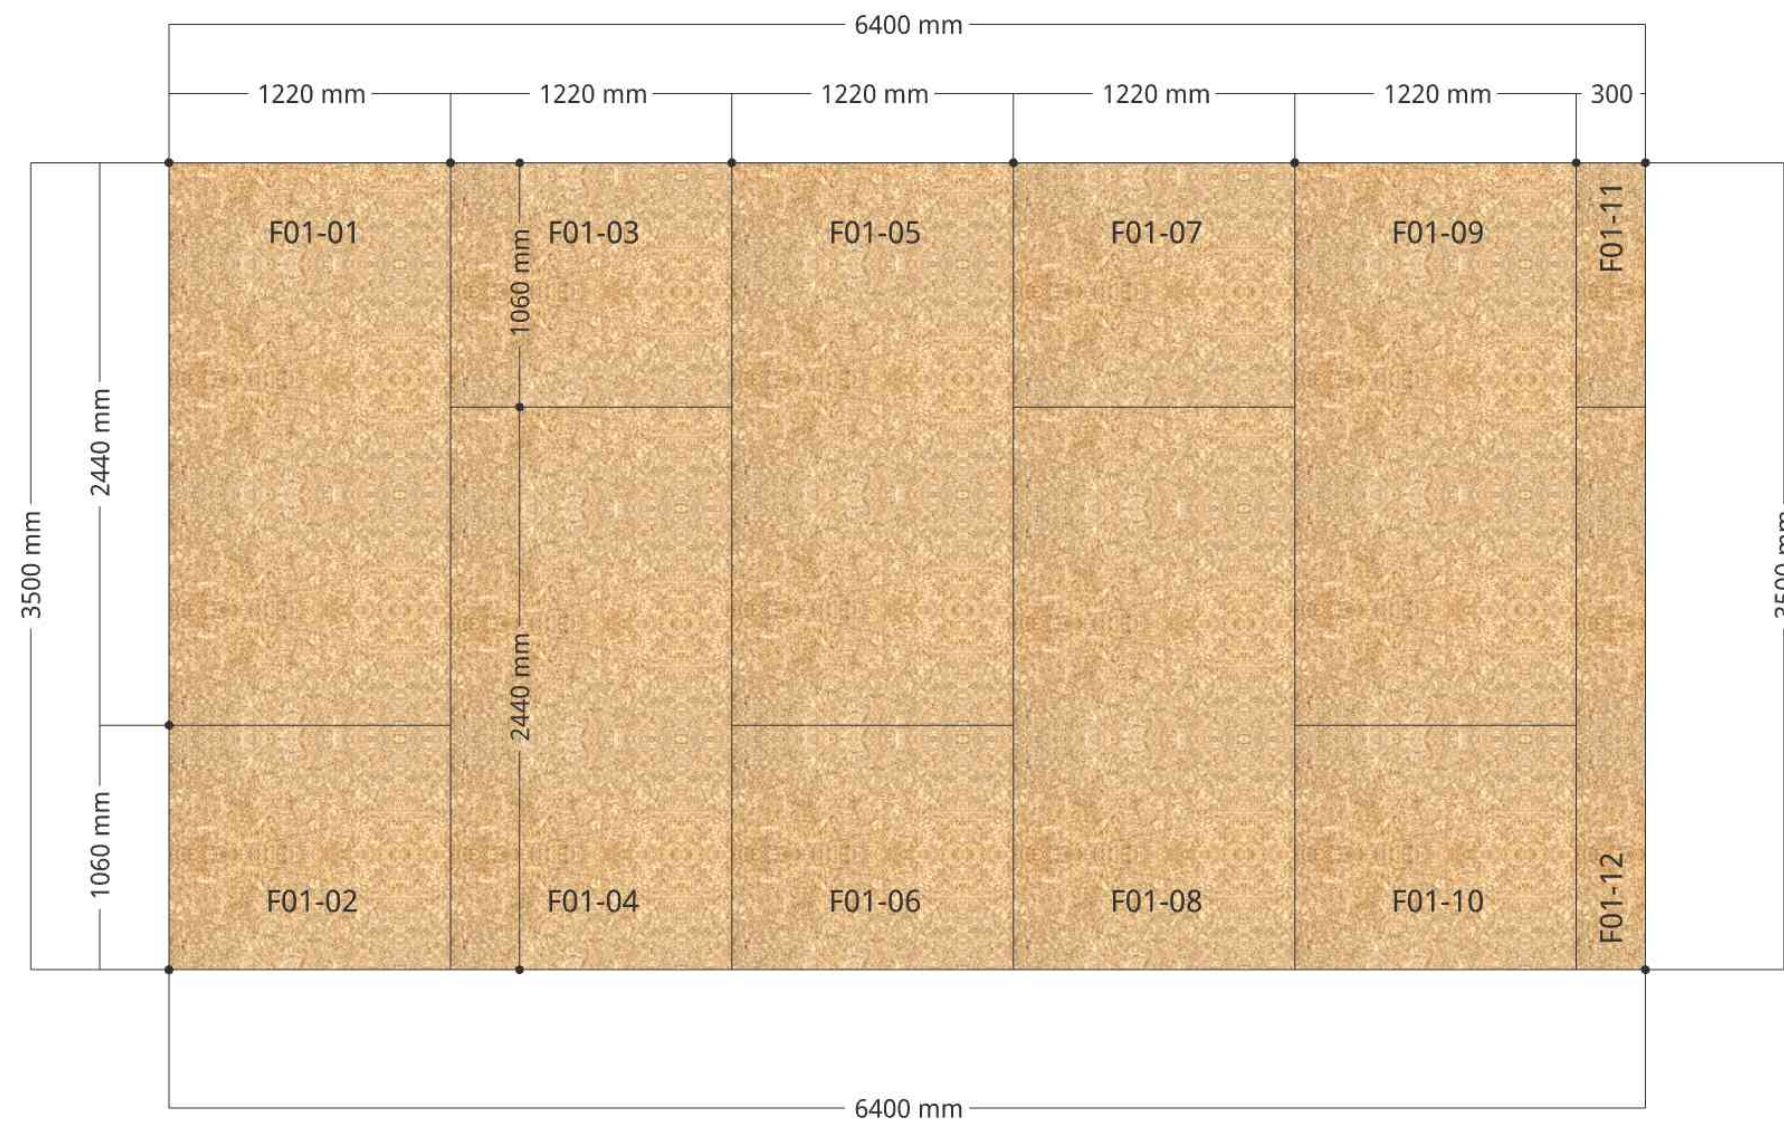



Drawing Title:
GF01 - SIP100

Revision:
0

Site Address:
25 Worples Road
London
SW19 4JG
Tel: +44 (0)1234 567890

Date Issued:
Thursday, 29 September 2022

Page Number:
6

Created By:
gardenroomplanner.com

Notes:





Drawing Title:
GF02 - SIP100

Revision:
0


Site Address:
25 Worple Road
London
SW19 4JG
Tel: +44 (0)1234 567890

Date Issued:
Thursday, 29 September 2022

Page Number:
7

Created By:
gardenroomplanner.com

Notes:

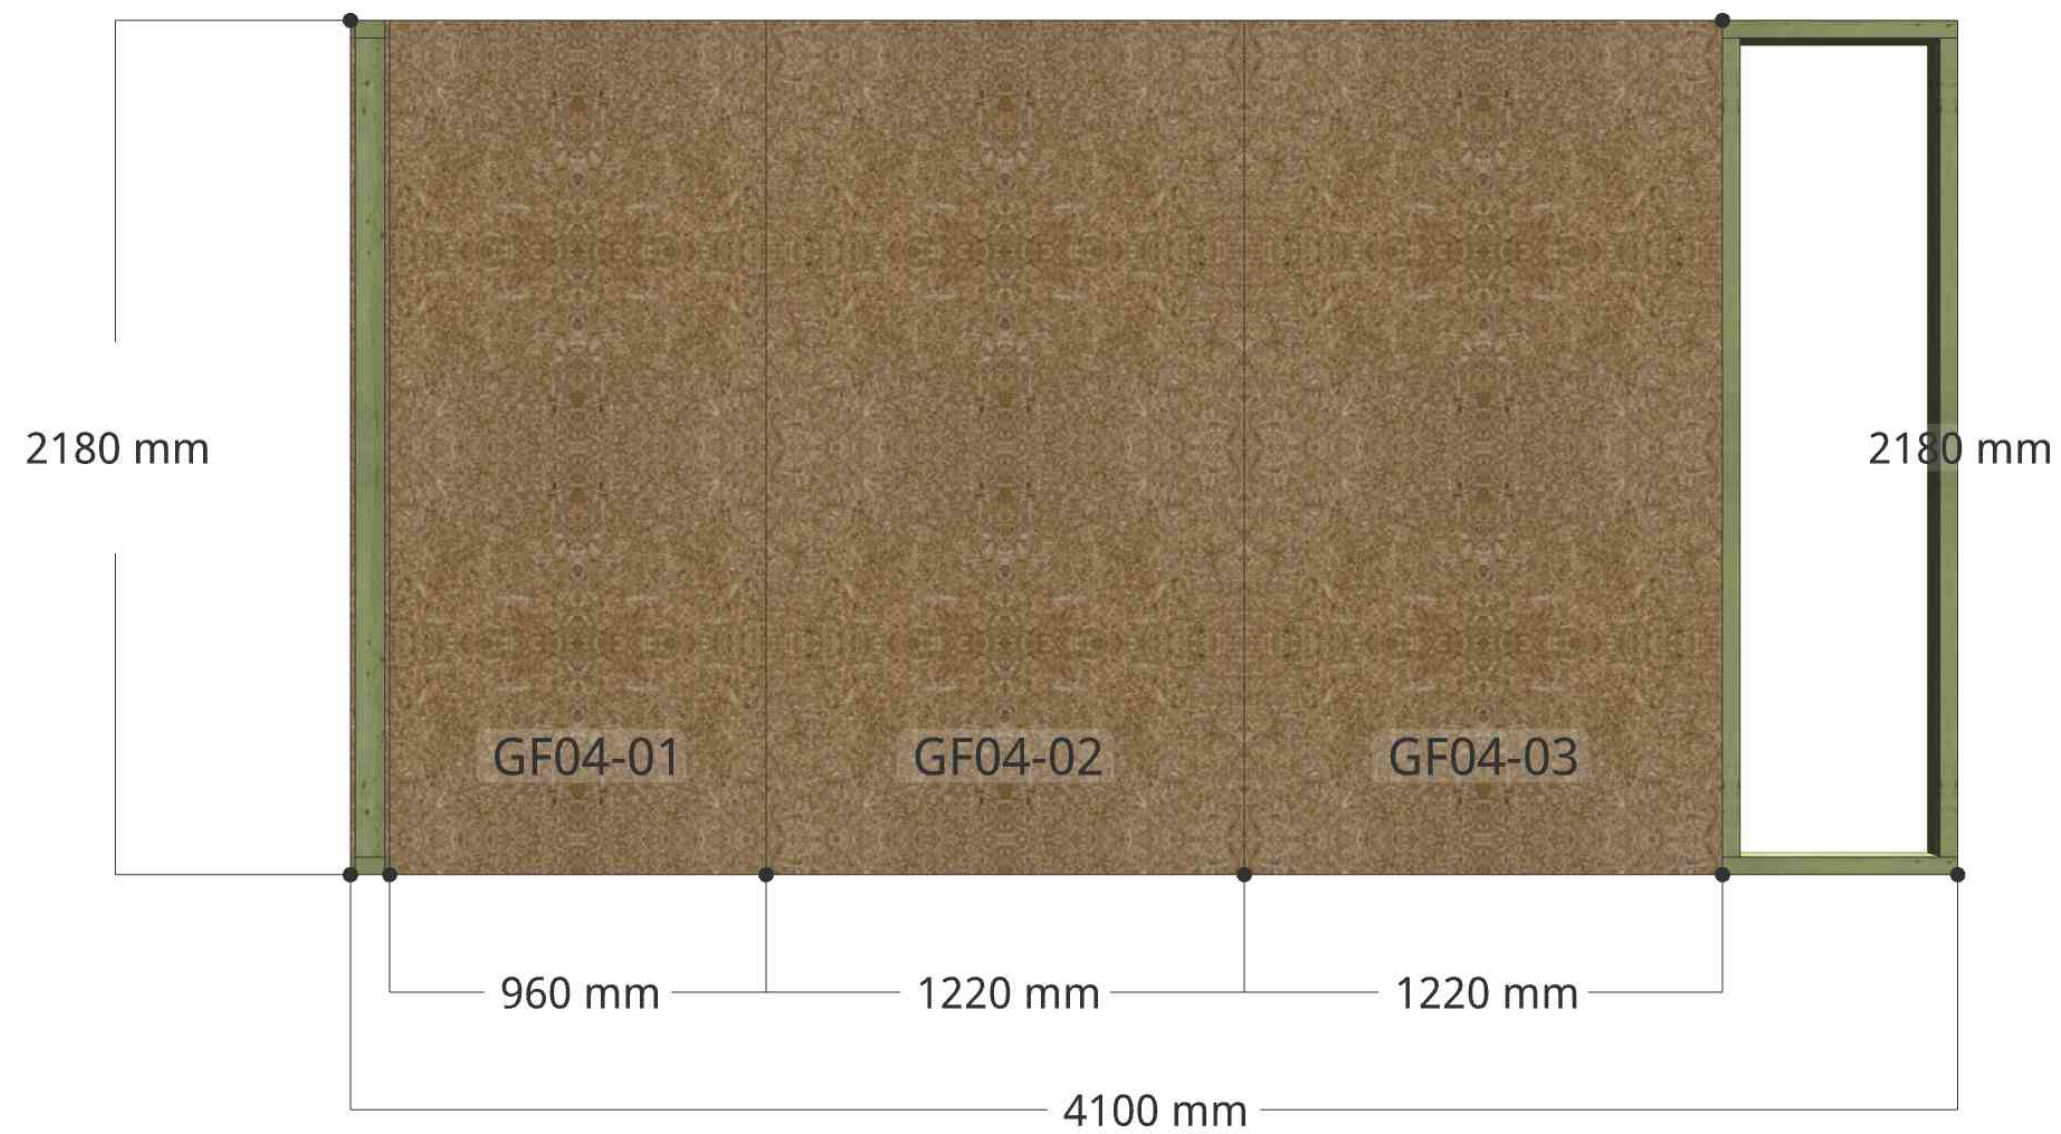



Drawing Title:
GF03 - SIP100

Revision:
0


Site Address:
25 Worple Road
London
SW19 4JG
Tel: +44 (0)1234 567890

Date Issued:
Thursday, 29 September 2022

Page Number:
8

Created By:
gardenroomplanner.com

Notes:

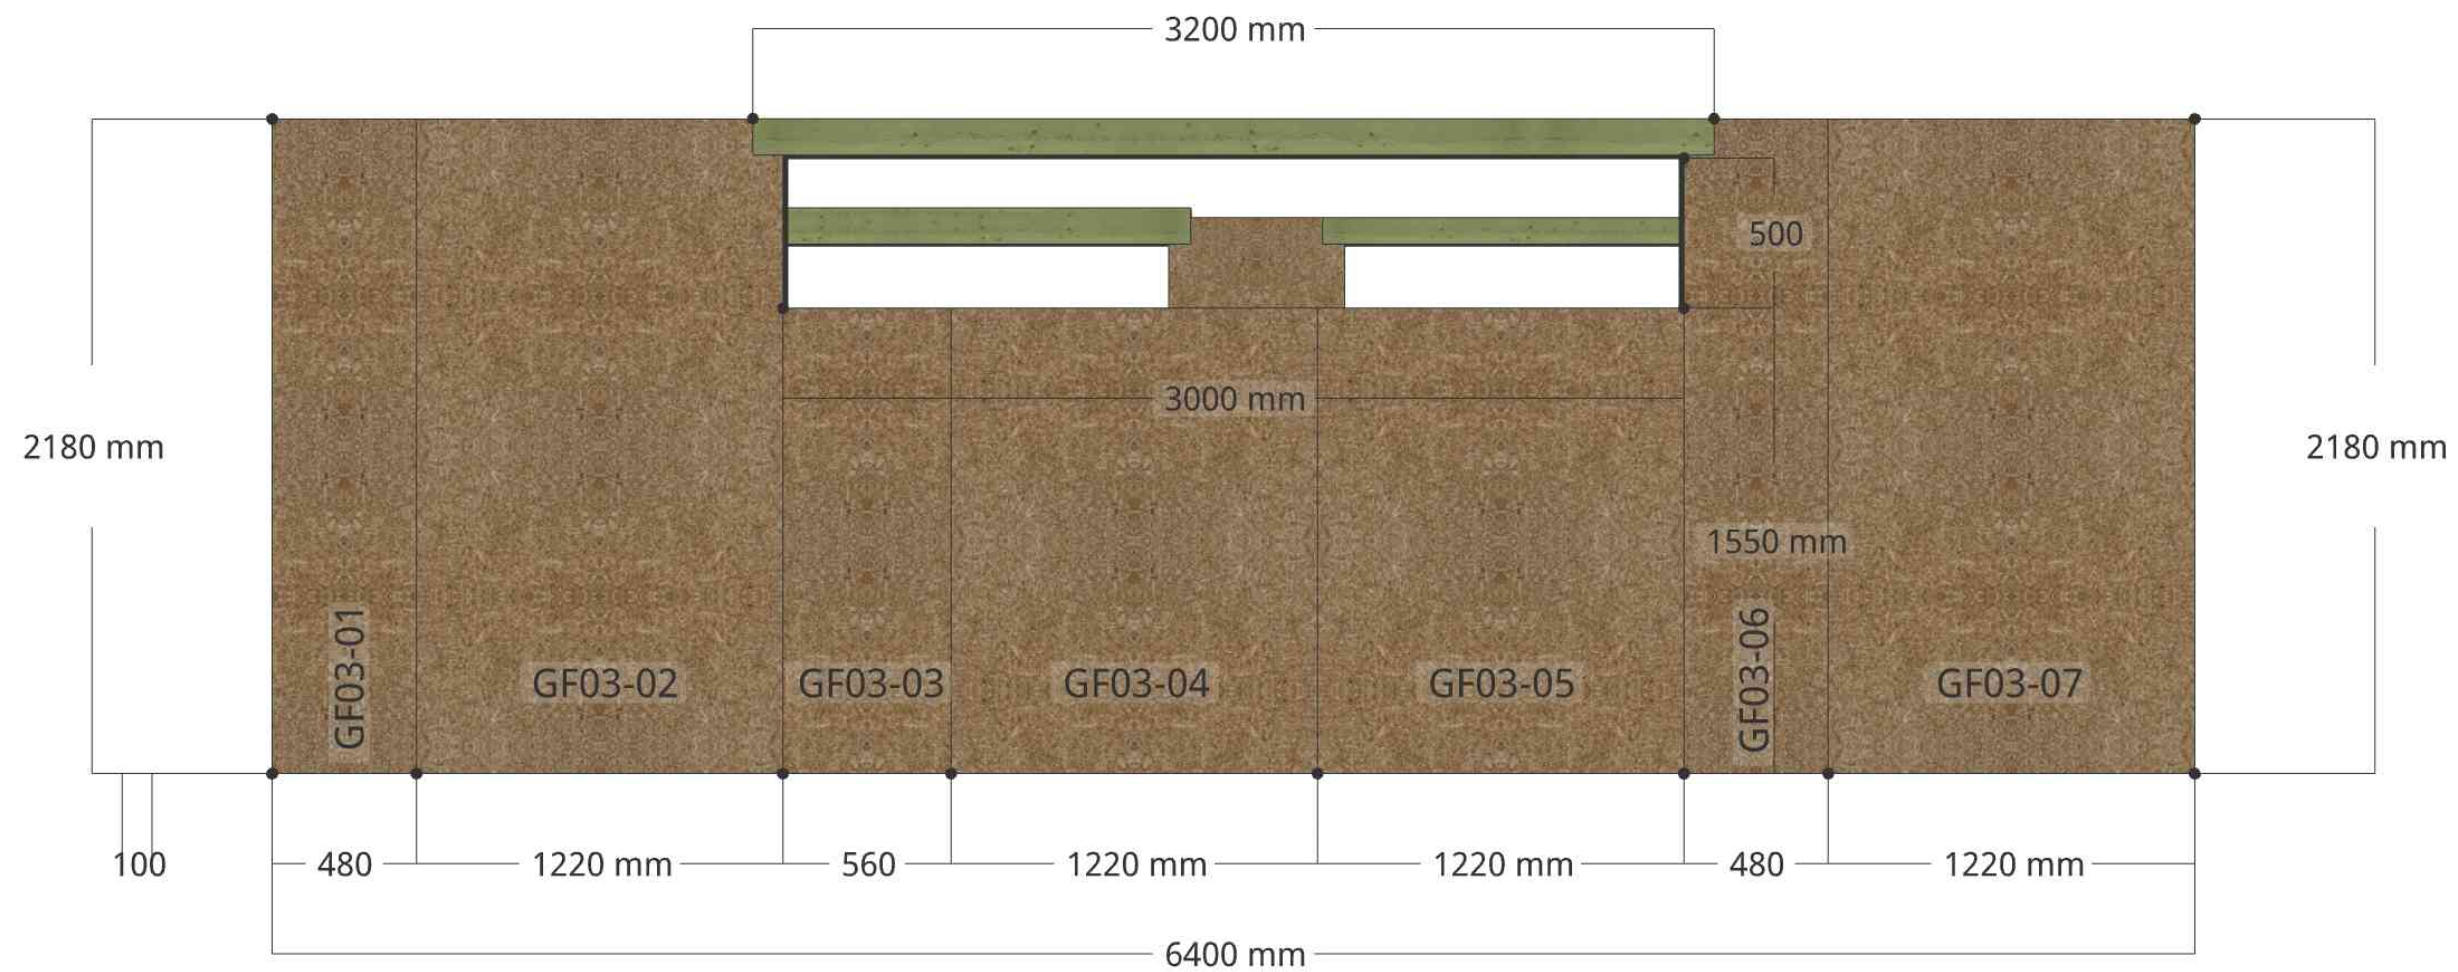



Drawing Title:
GF04 - SIP100

Revision:
0


Site Address:
25 Worple Road
London
SW19 4JG
Tel: +44 (0)1234 567890

Date Issued:
Thursday, 29 September 2022

Page Number:
9

Created By:
gardenroomplanner.com

Notes:

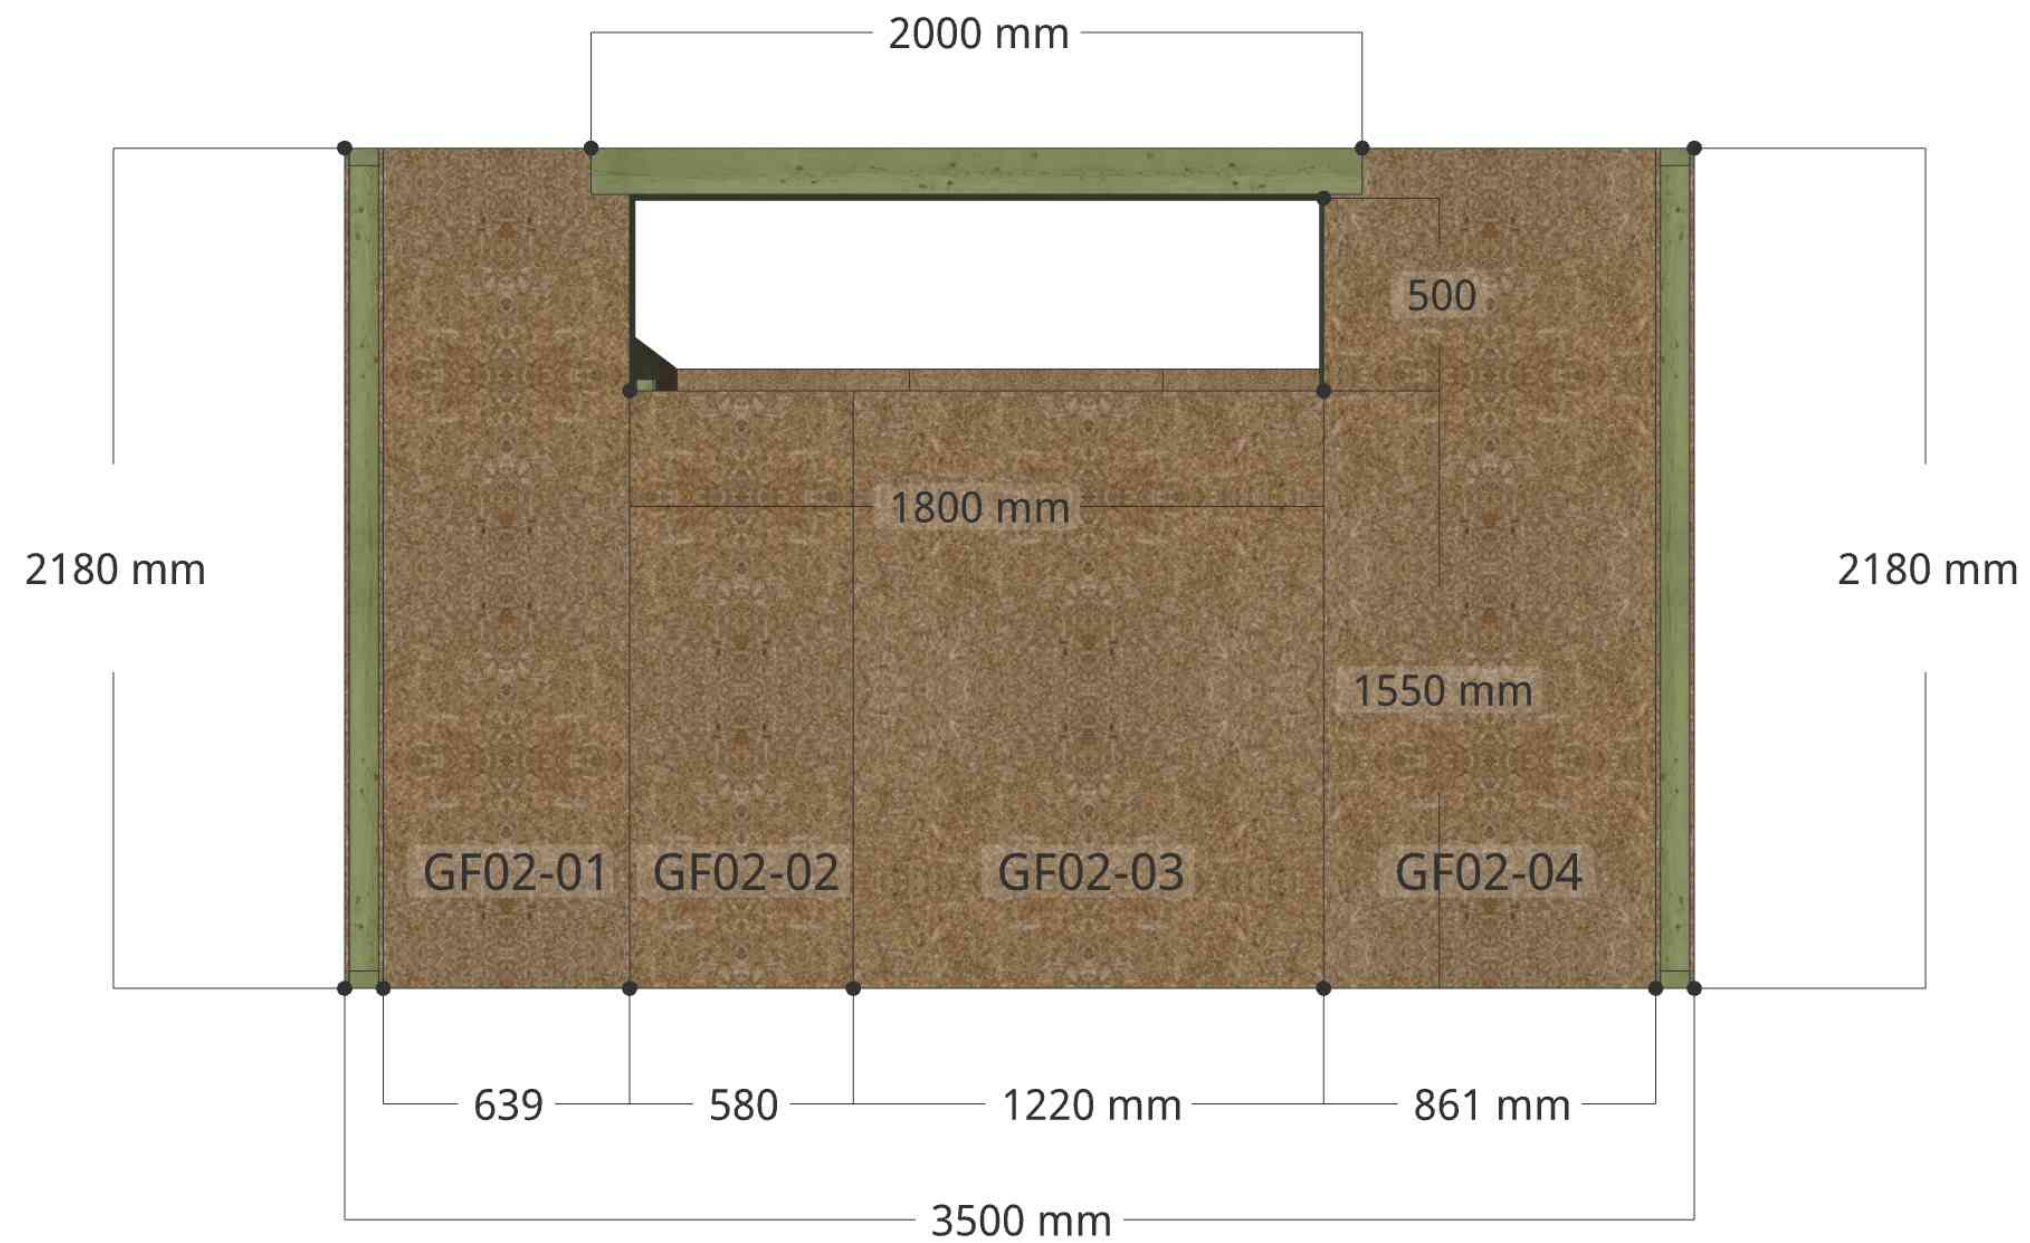

CUSTOM STUDIO ROKO



Drawing Title:
Roof - SIP 150

Revision:
0


Site Address:
25 Worple Road
London
SW19 4JG
Tel: +44 (0)1234 567890

Date Issued:
Thursday, 29 September 2022

Page Number:
10

Created By:
gardenroomplanner.com

Notes:

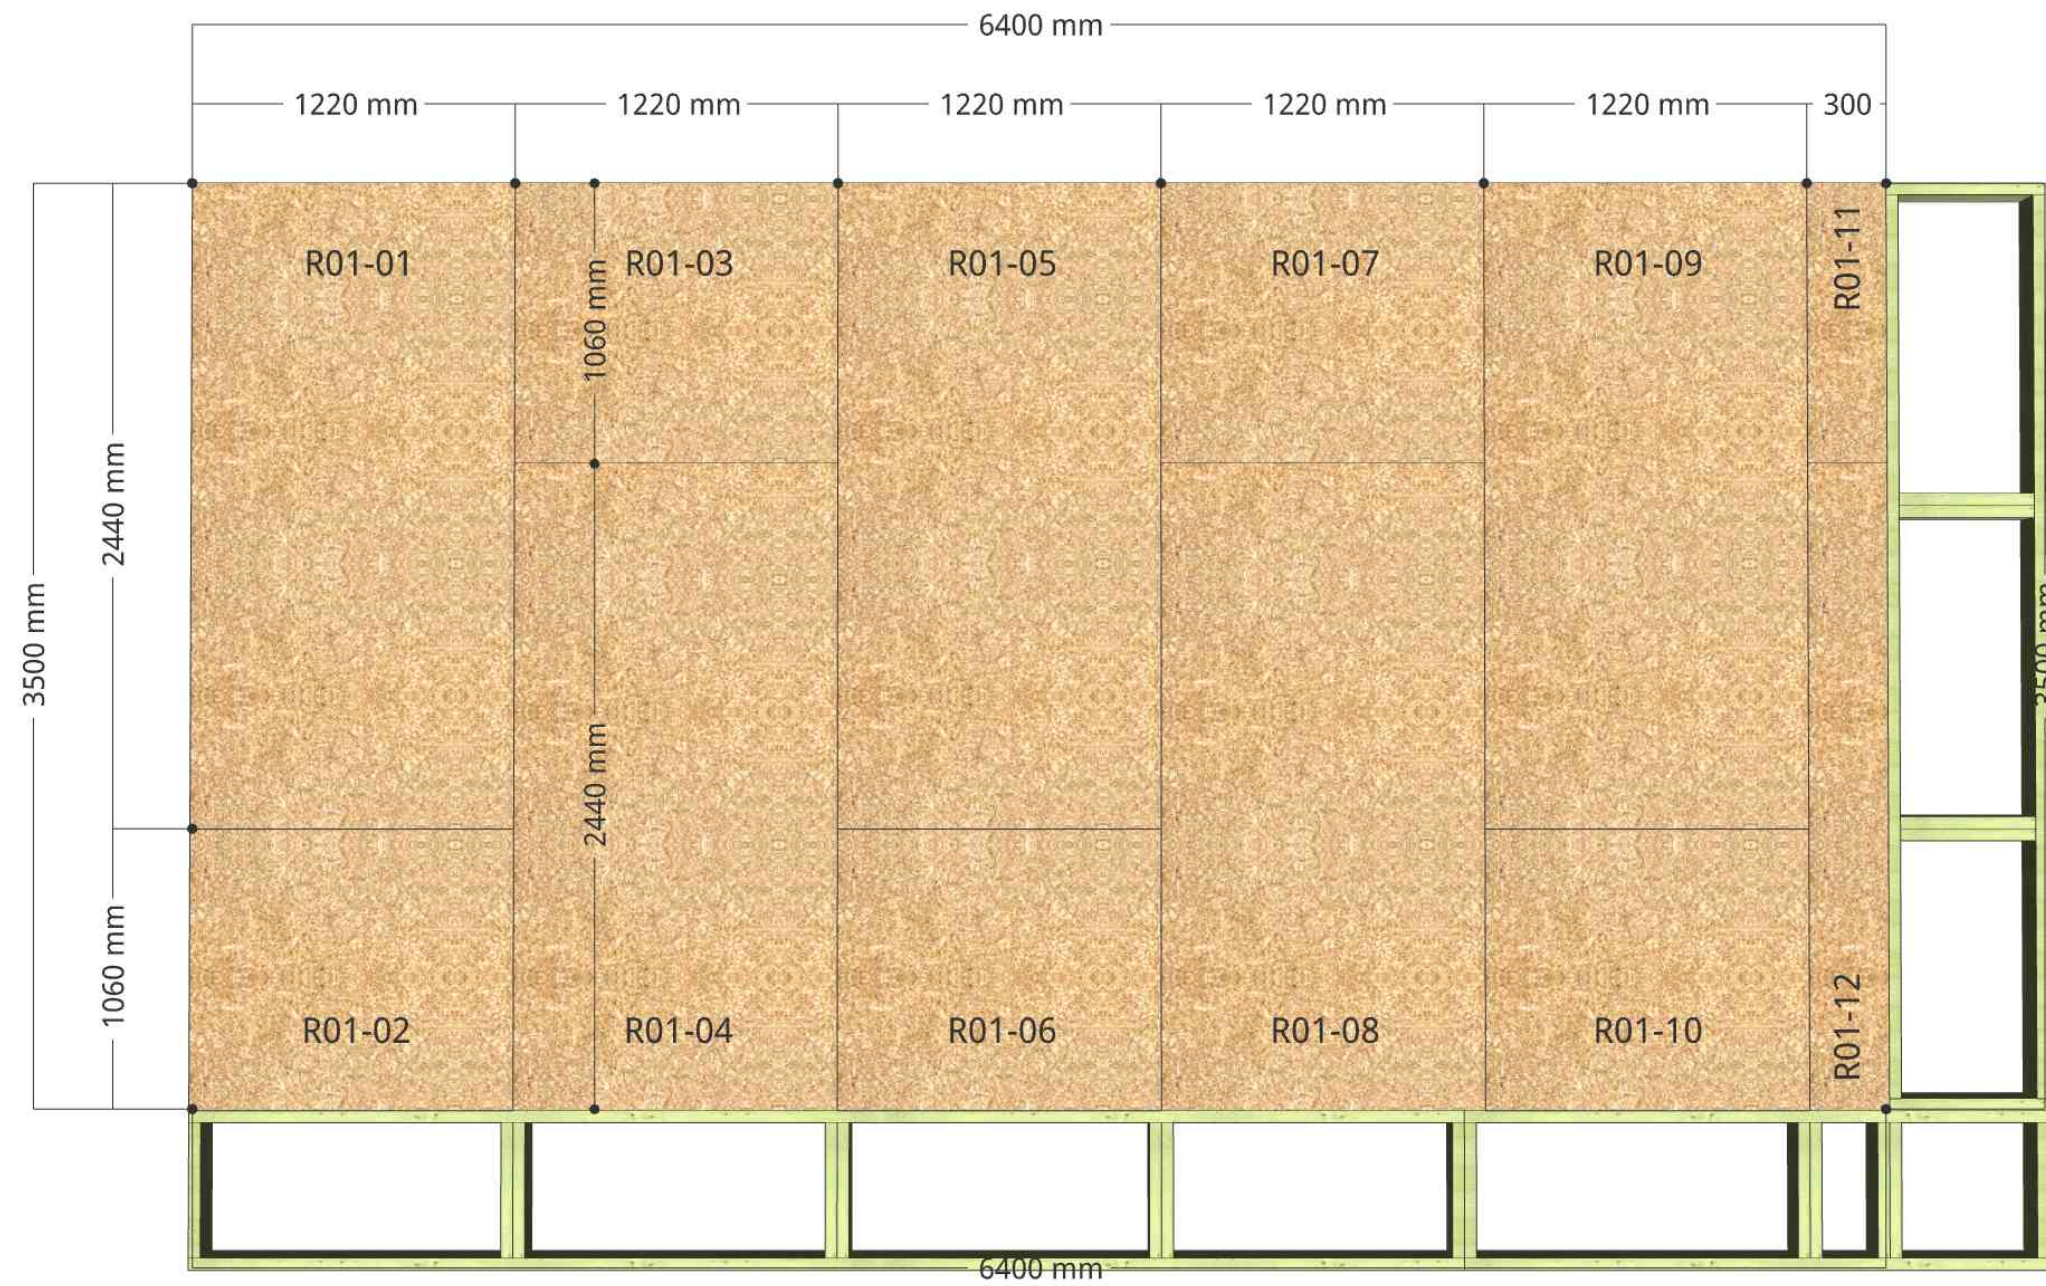



Drawing Title:
Timber Detail

Revision:
0


Site Address:
25 Worple Road
London
SW19 4JG
Tel: +44 (0)1234 567890

Date Issued:
Thursday, 29 September 2022

Page Number:
11

Created By:
gardenroomplanner.com

Notes:

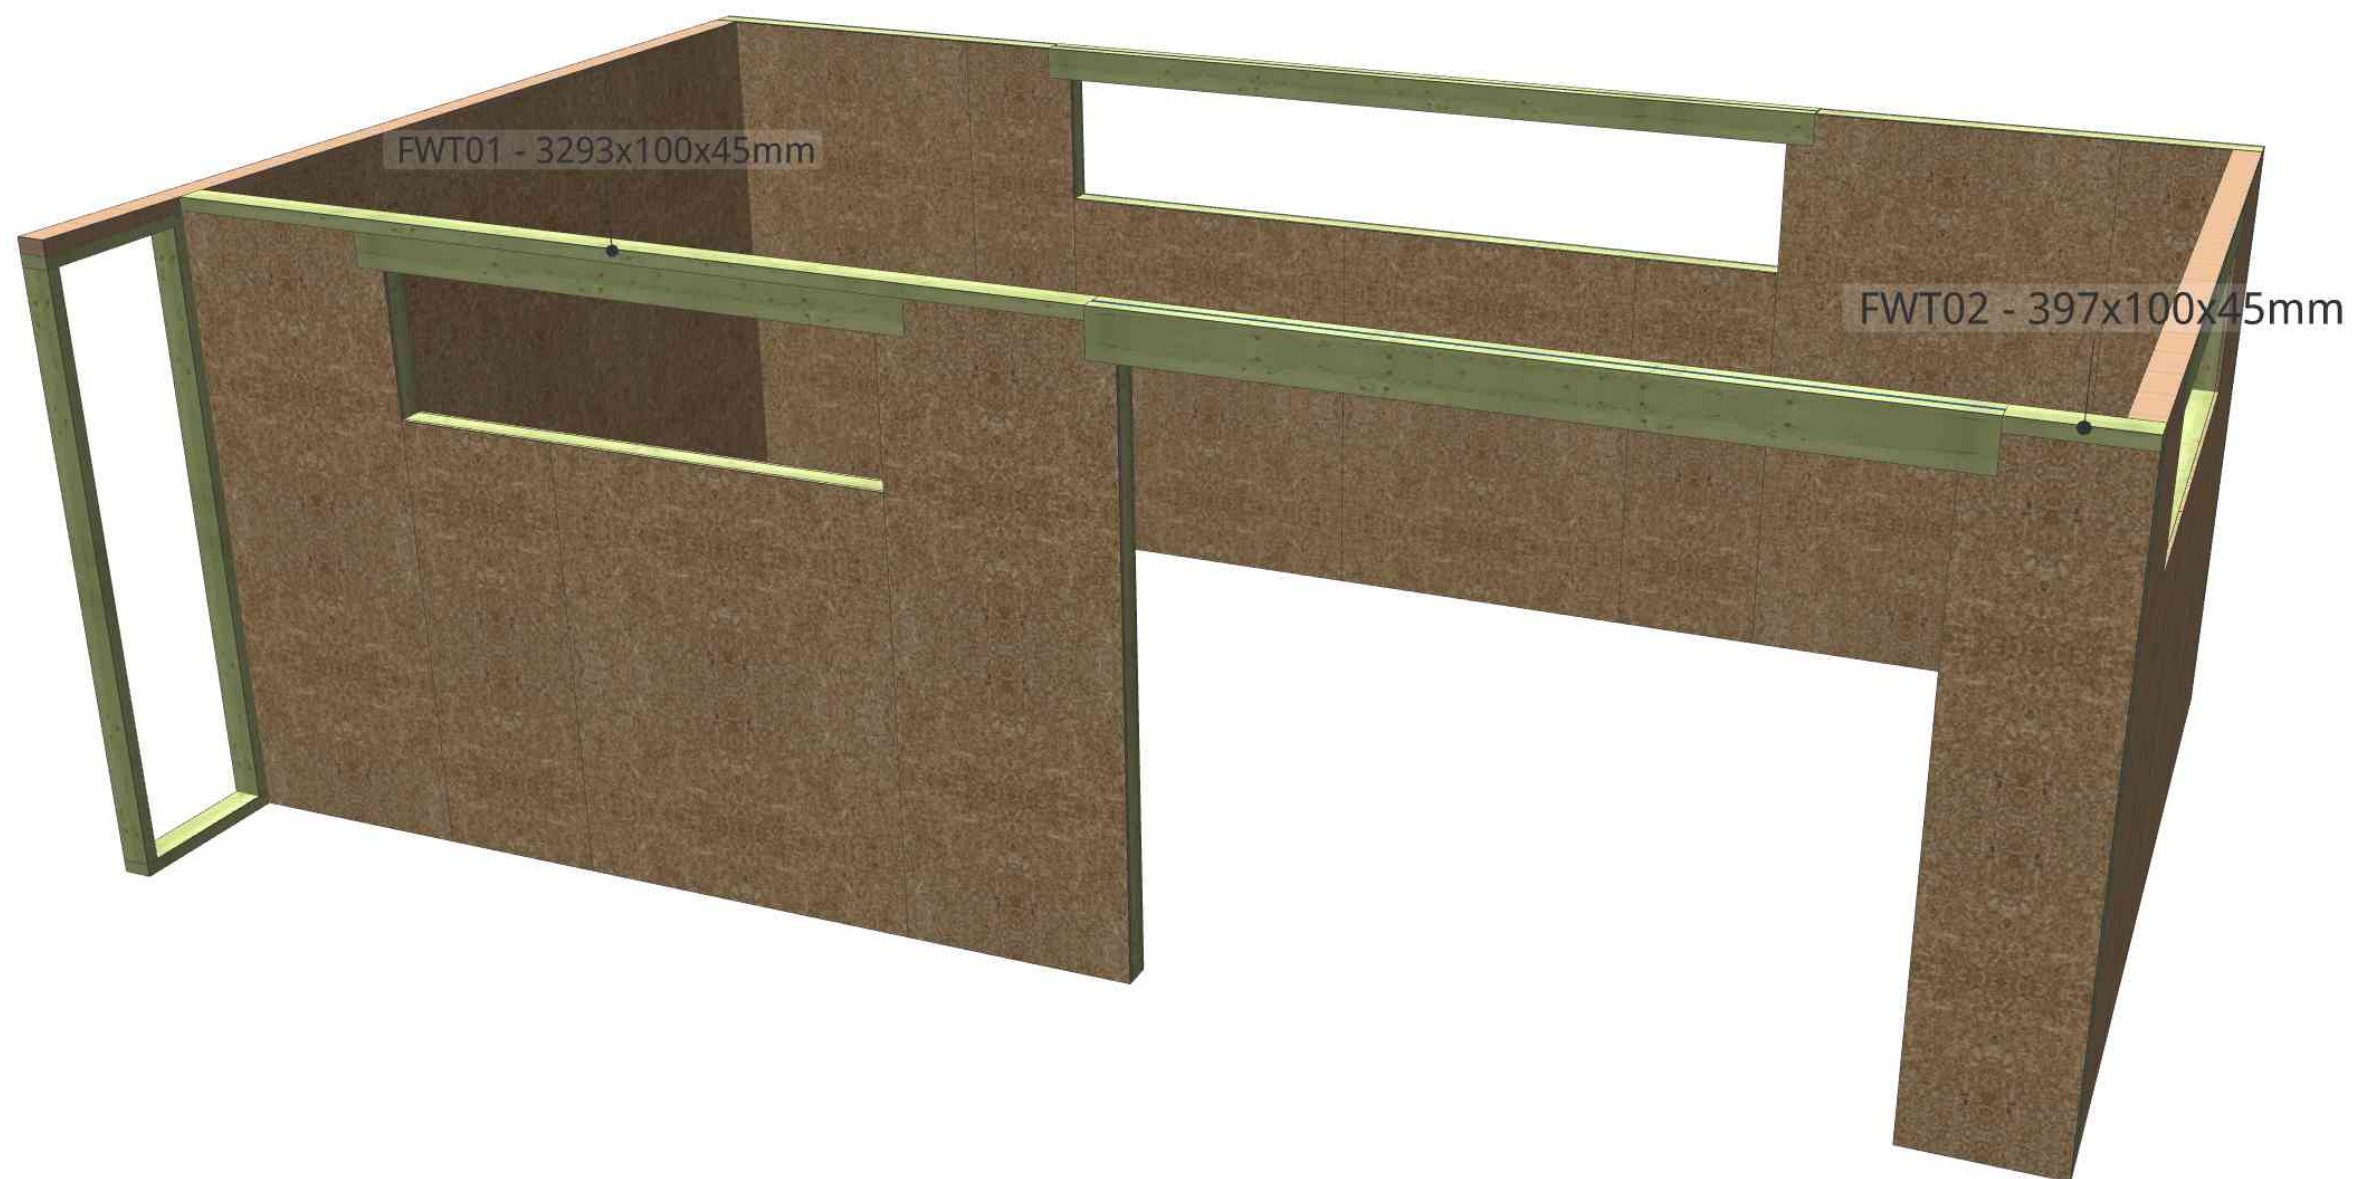



Drawing Title:
Lintel 1

Revision:
0


Site Address:
25 Worple Road
London
SW19 4JG
Tel: +44 (0)1234 567890

Date Issued:
Thursday, 29 September 2022

Page Number:
12

Created By:
gardenroomplanner.com

Notes:

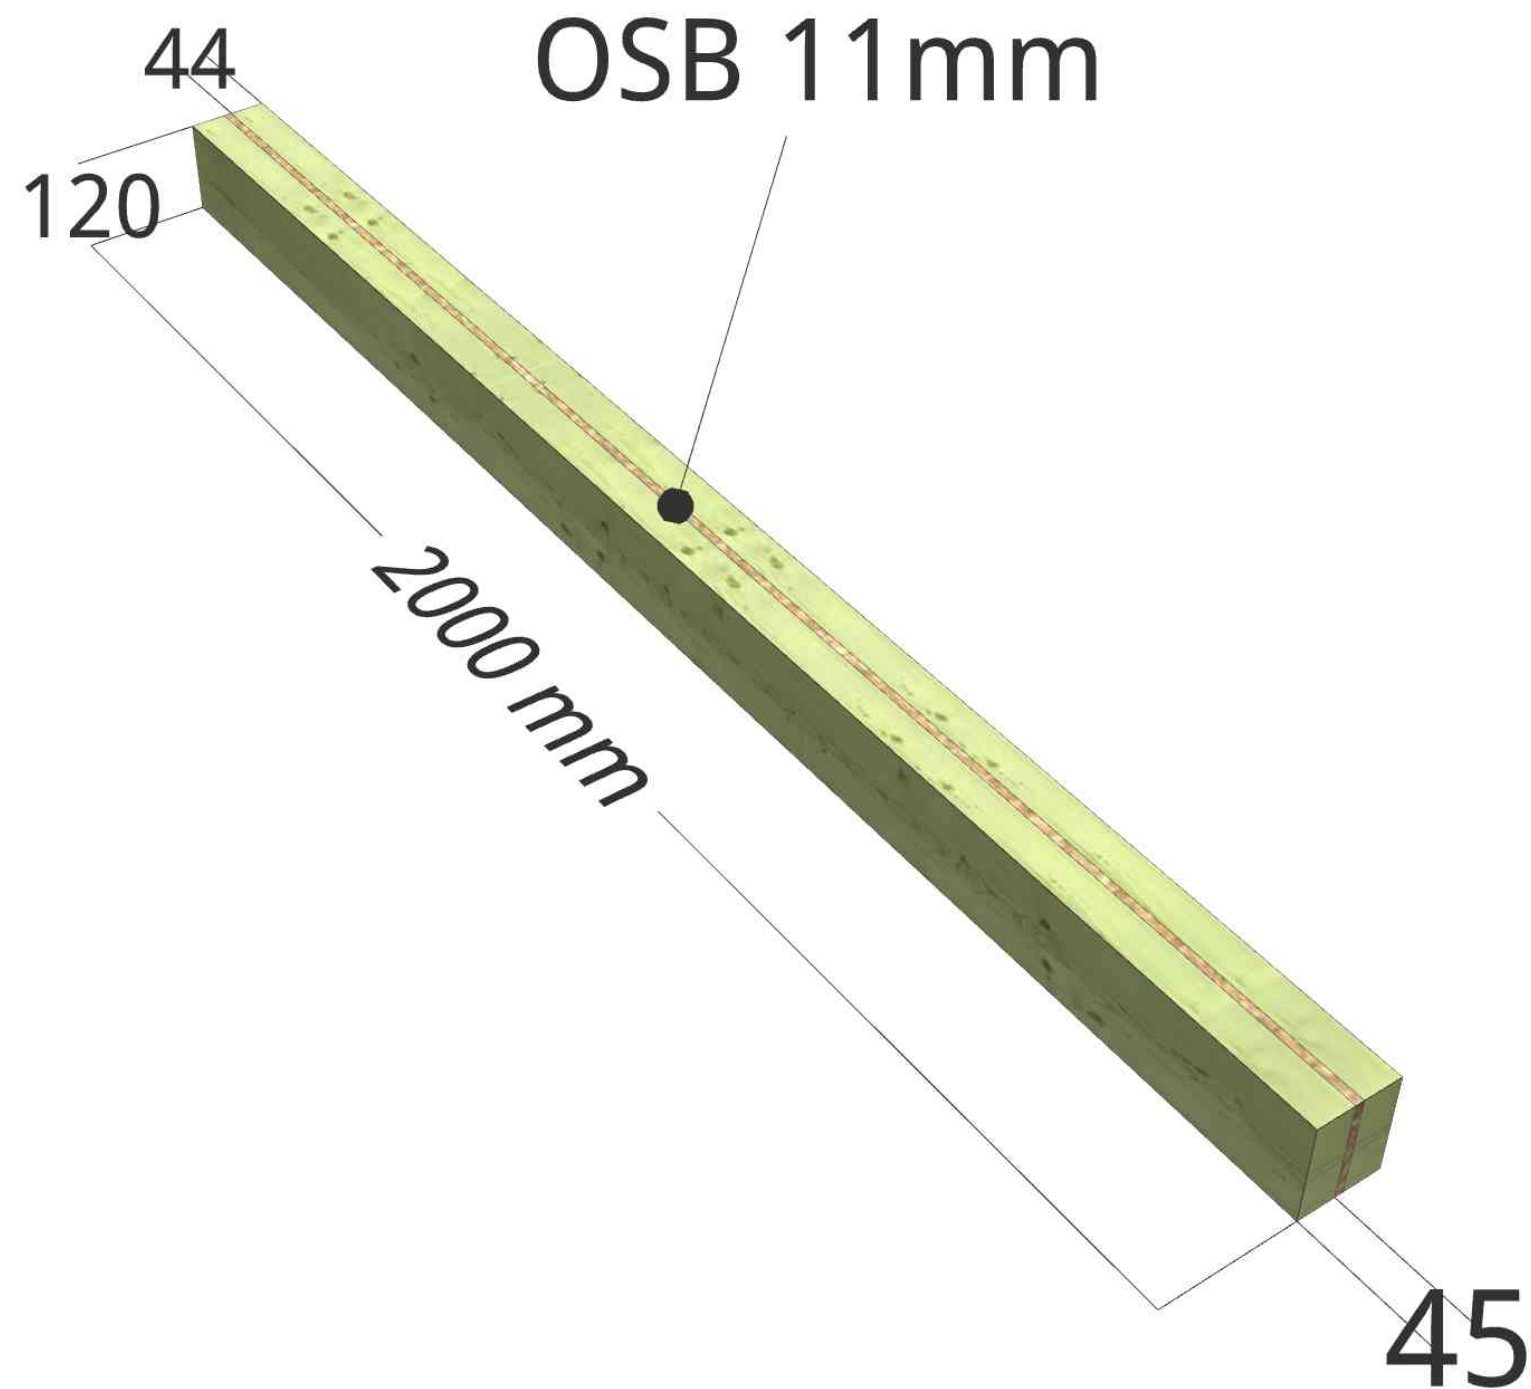



Drawing Title:
Lintel 2

Revision:
0


Site Address:
25 Worple Road
London
SW19 4JG
Tel: +44 (0)1234 567890

Date Issued:
Thursday, 29 September 2022

Page Number:
13

Created By:
gardenroomplanner.com

Notes:

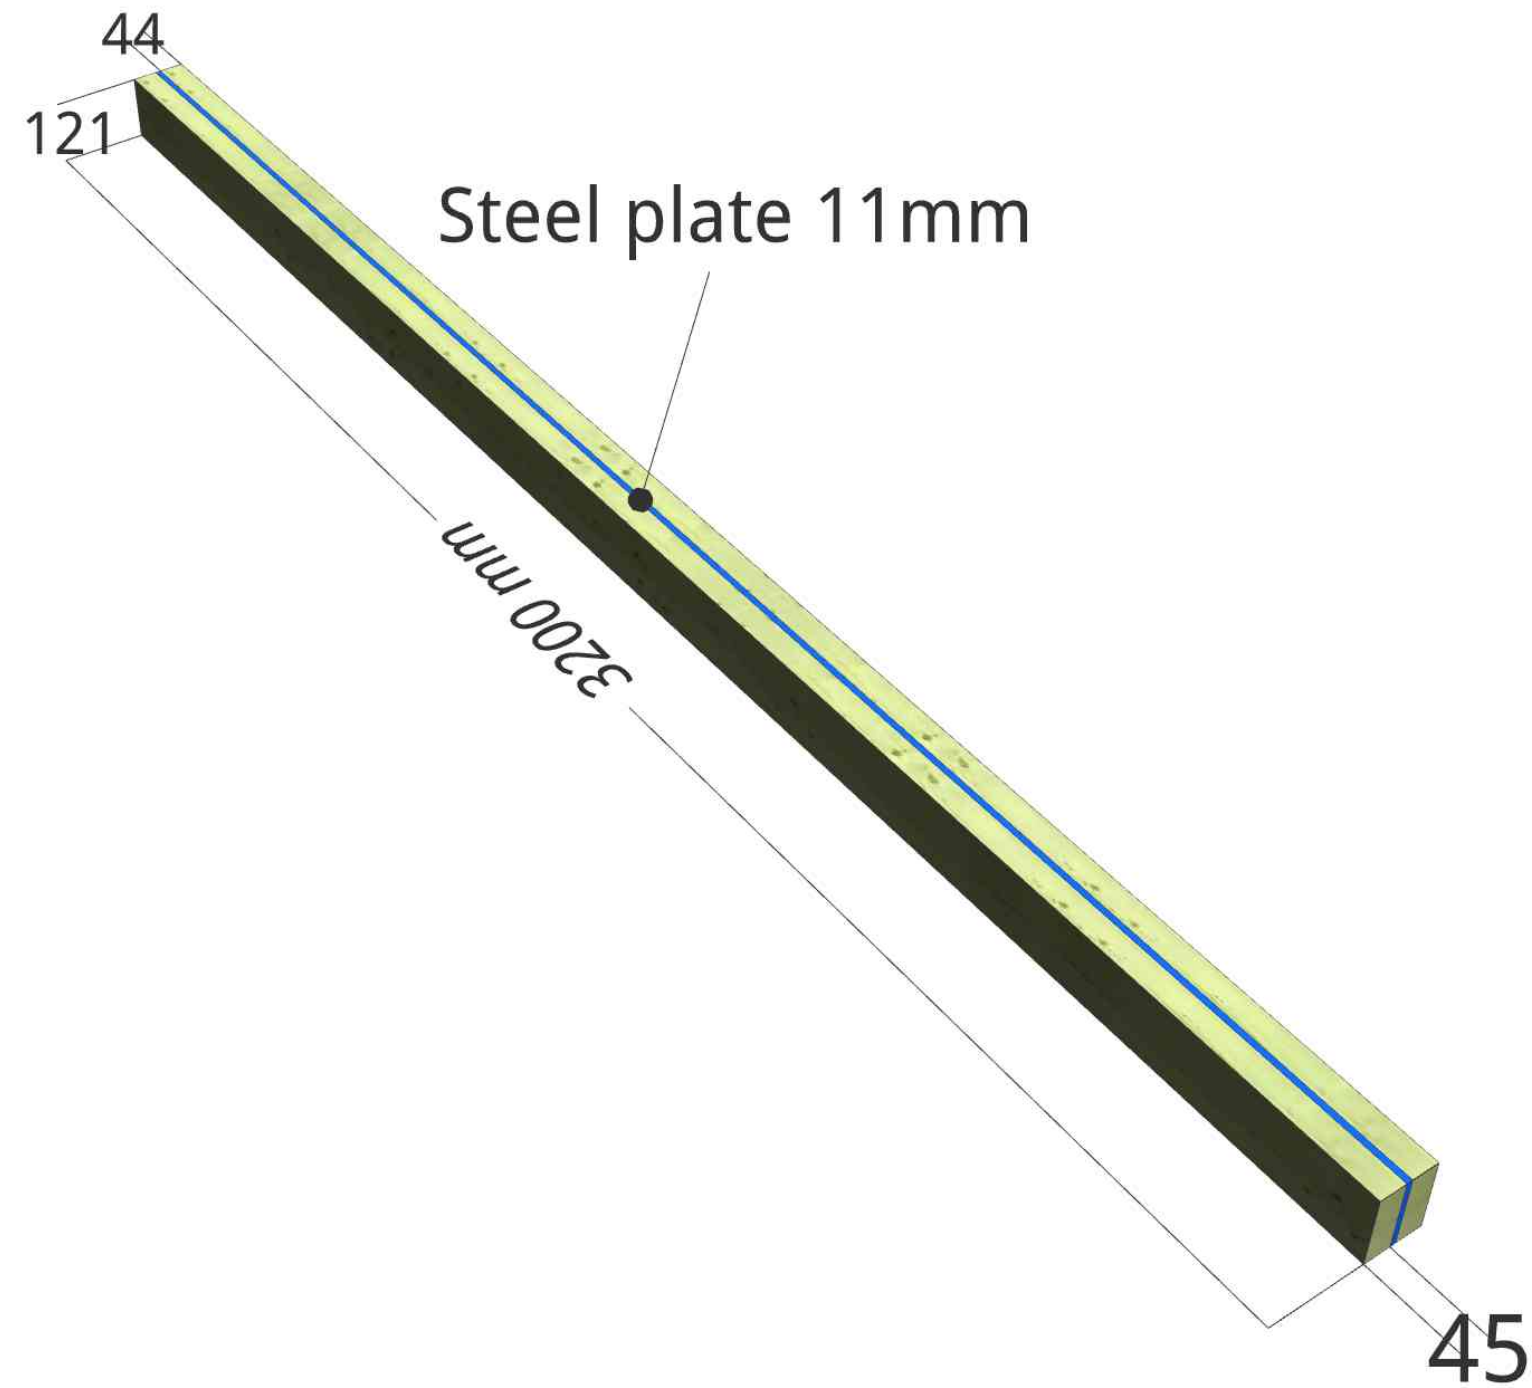



Drawing Title:
Lintel 3

Revision:
0


Site Address:
25 Worple Road
London
SW19 4JG
Tel: +44 (0)1234 567890

Date Issued:
Thursday, 29 September 2022

Page Number:
14

Created By:
gardenroomplanner.com

Notes:

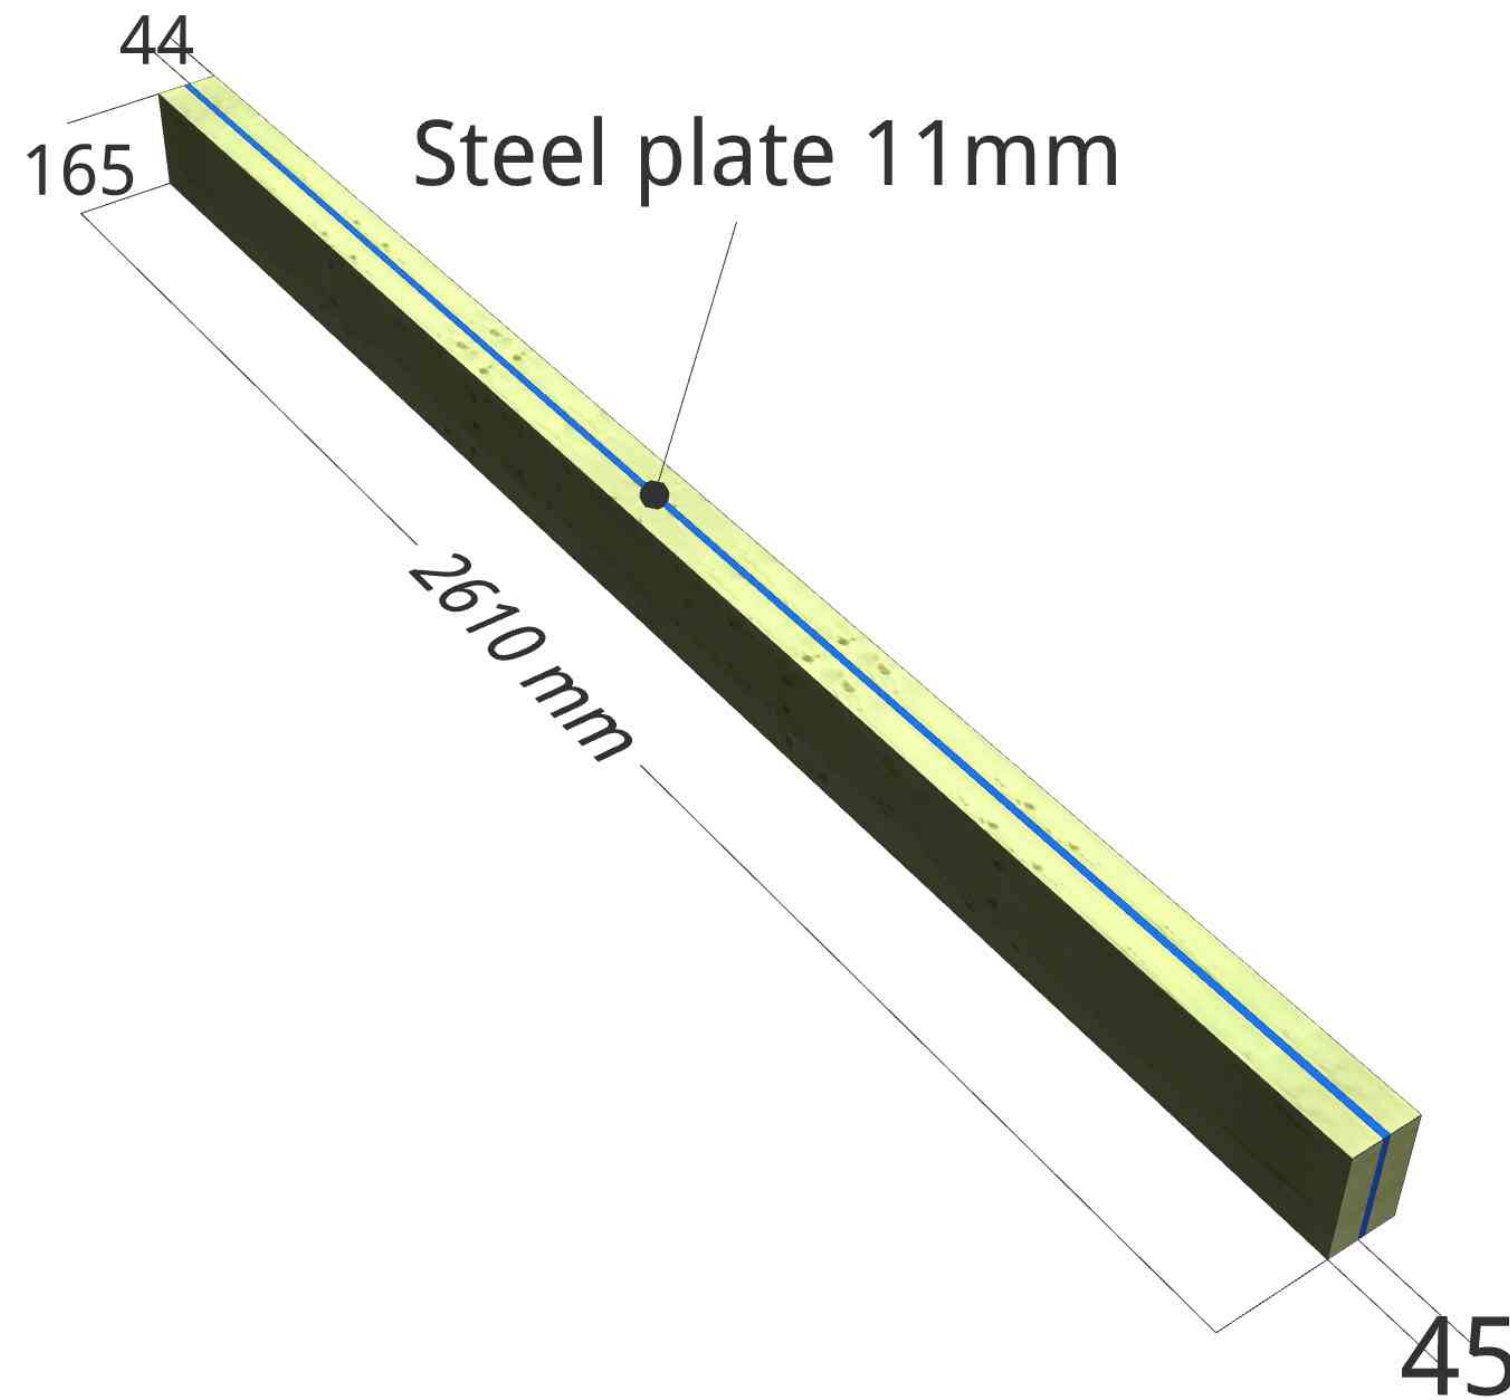



Drawing Title:
Lintel 4

Revision:
0


Site Address:
25 Worple Road
London
SW19 4JG
Tel: +44 (0)1234 567890

Date Issued:
Thursday, 29 September 2022

Page Number:
15

Created By:
gardenroomplanner.com

Notes:

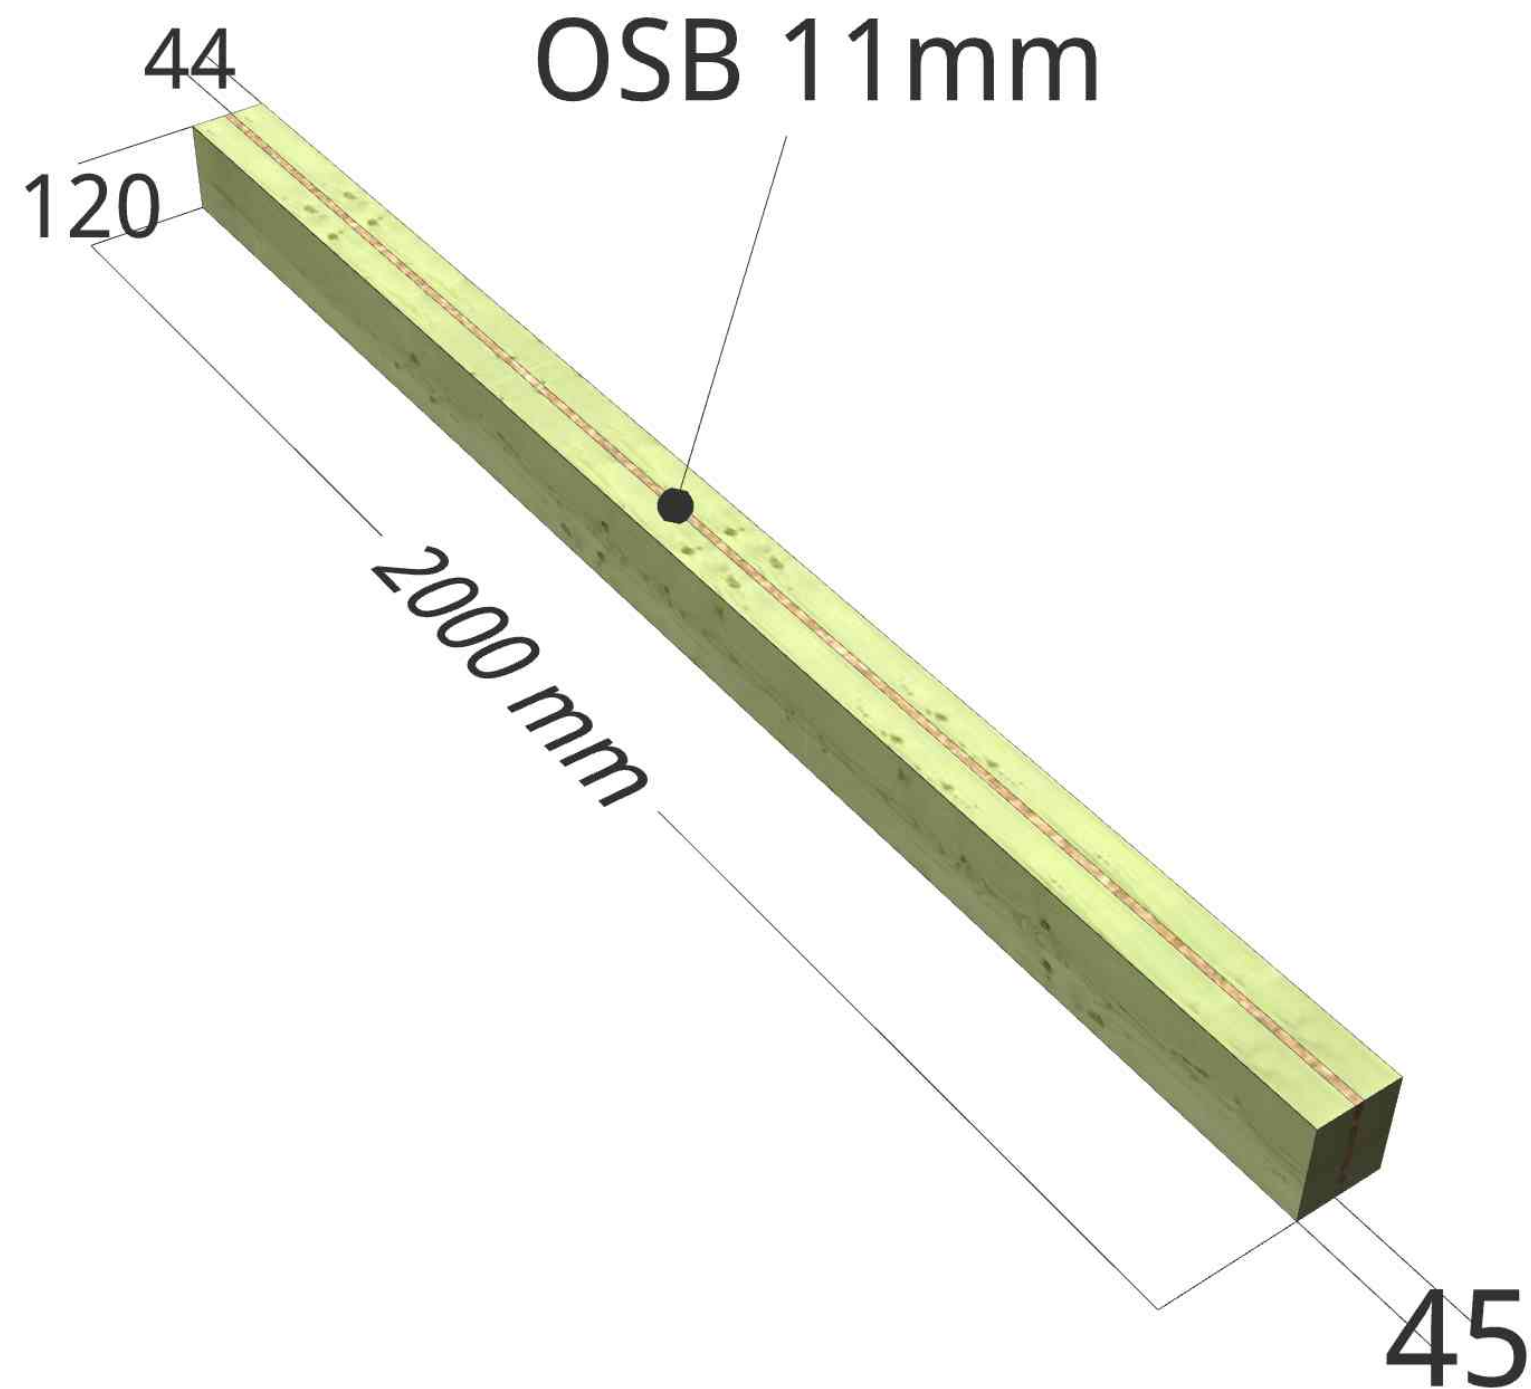



Drawing Title:
Furring 1

Revision:
0


Site Address:
25 Worple Road
London
SW19 4JG
Tel: +44 (0)1234 567890

Date Issued:
Thursday, 29 September 2022

Page Number:
16

Created By:
gardenroomplanner.com

Notes:

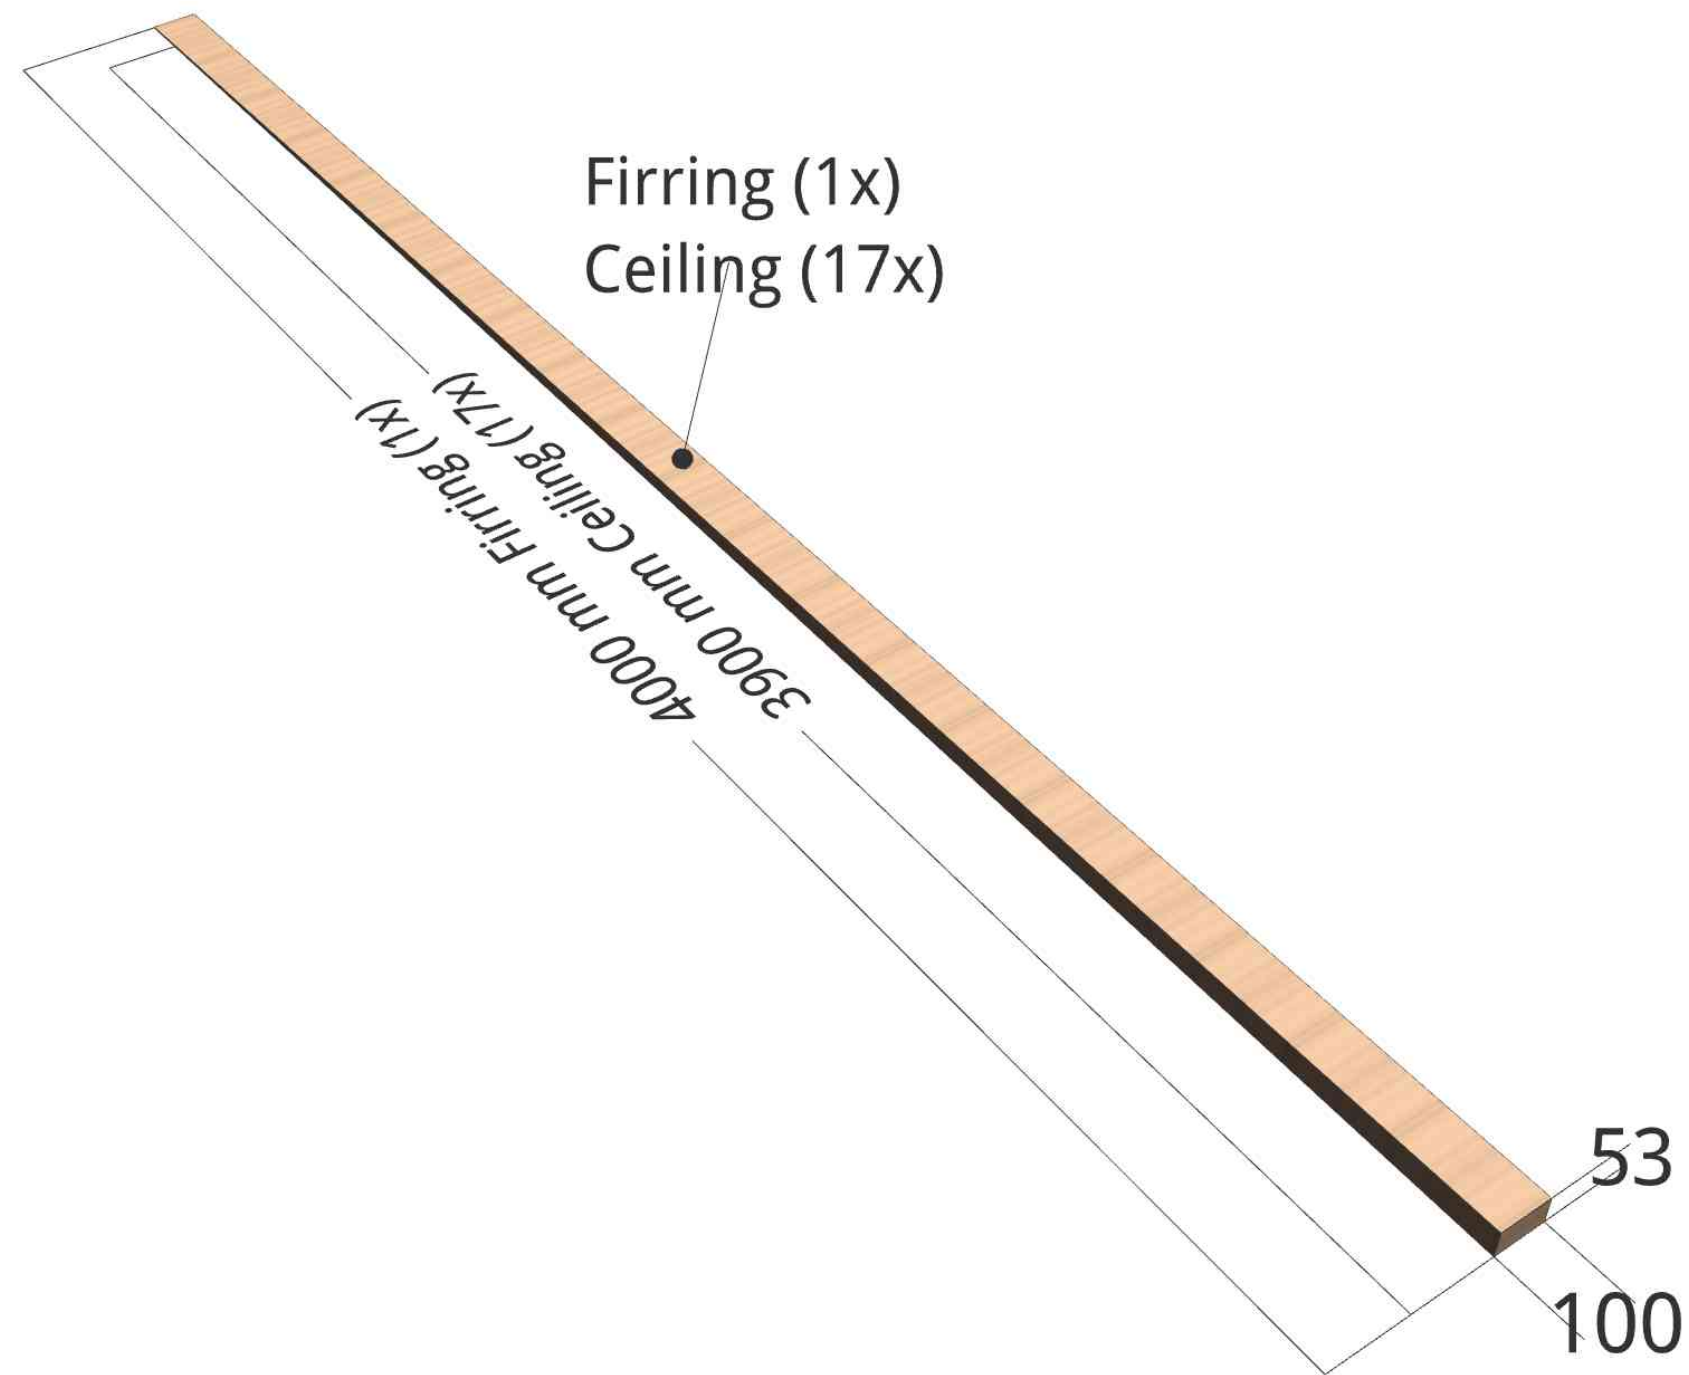



Drawing Title:
Firing 2

Revision:
0


Site Address:
25 Worple Road
London
SW19 4JG
Tel: +44 (0)1234 567890

Date Issued:
Thursday, 29 September 2022

Page Number:
17

Created By:
gardenroomplanner.com

Notes:

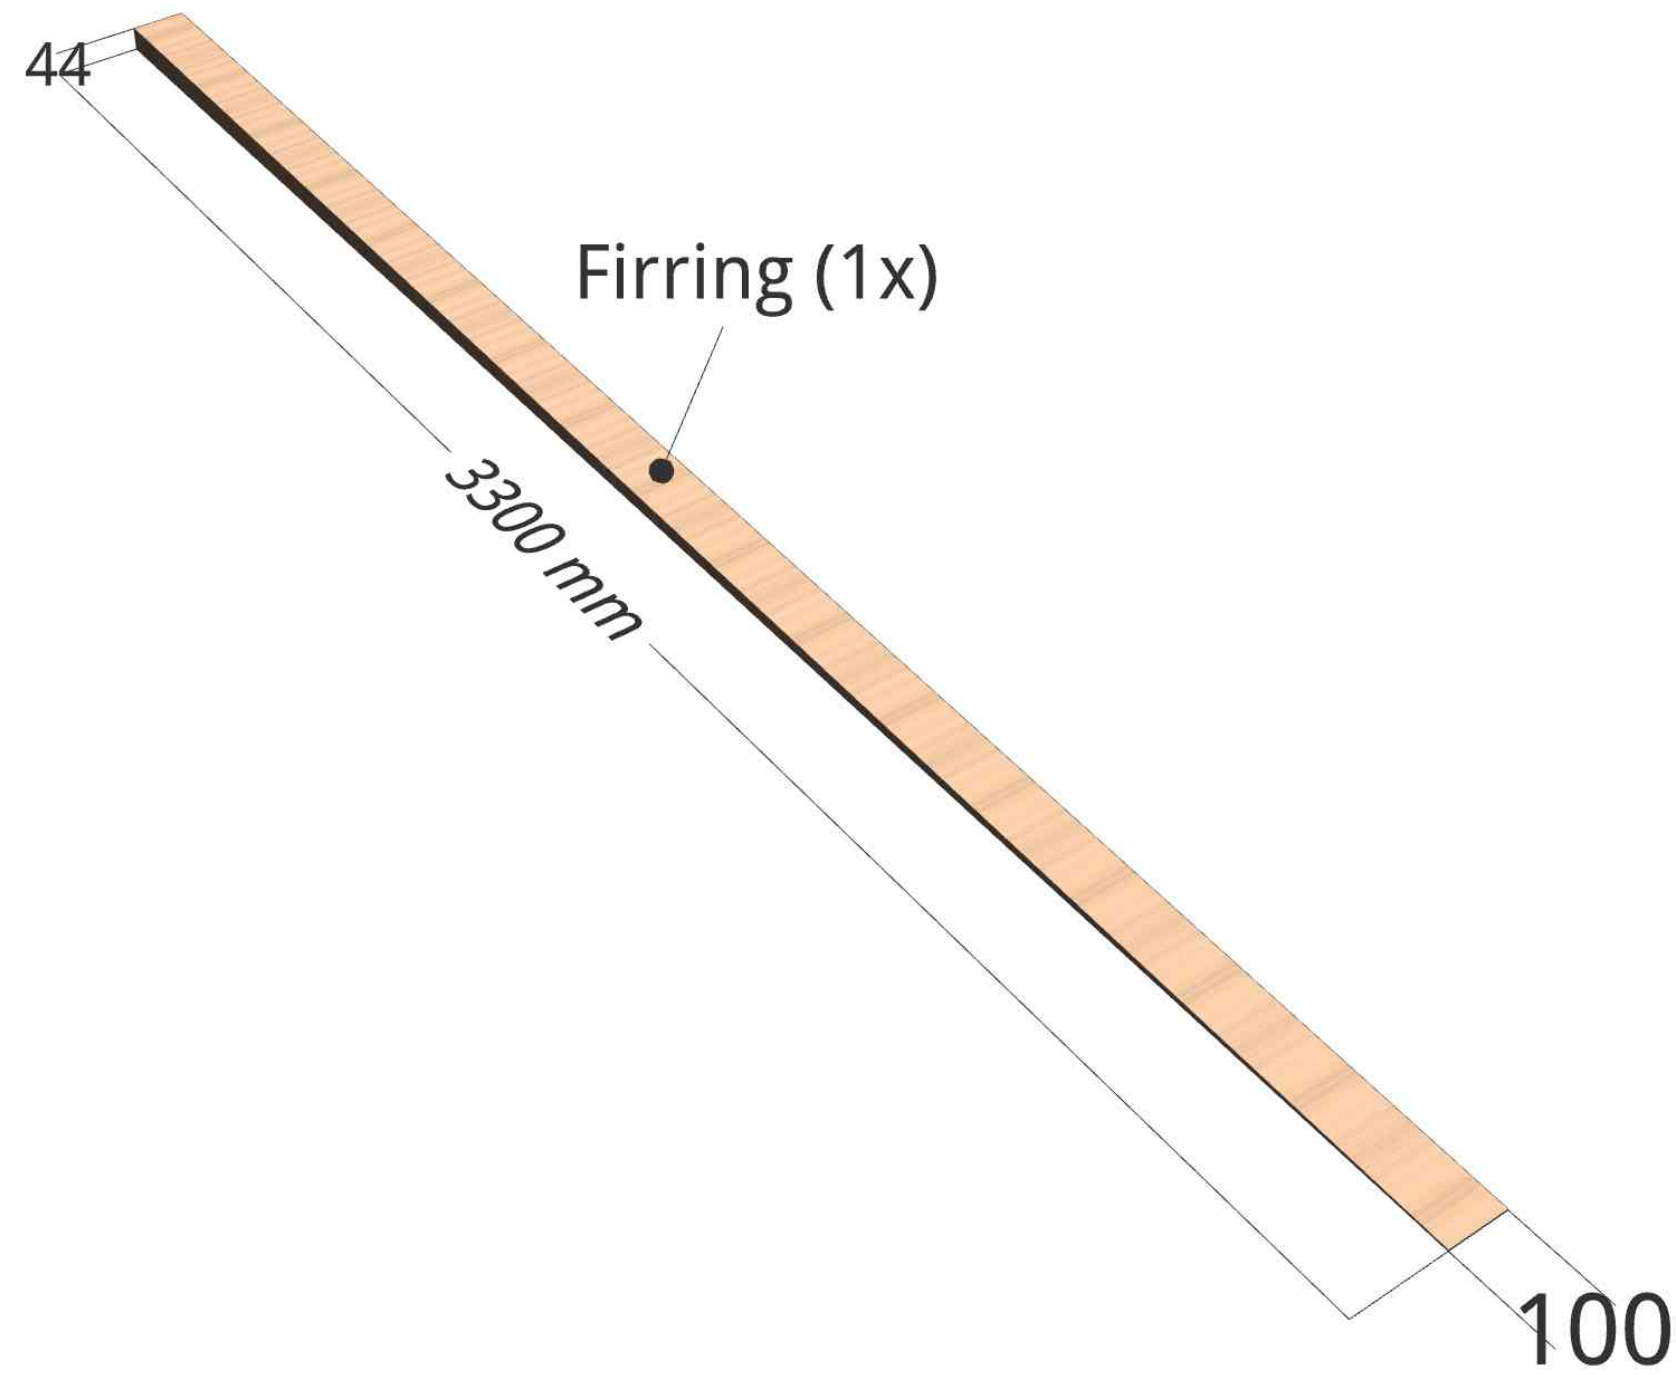



Drawing Title:
Overhang Detail

Revision:
0

Site Address:
25 Worple Road
London
SW19 4JG
Tel: +44 (0)1234 567890

Date Issued:
Thursday, 29 September 2022

Page Number:
18

Created By:
gardenroomplanner.com

Notes:

